


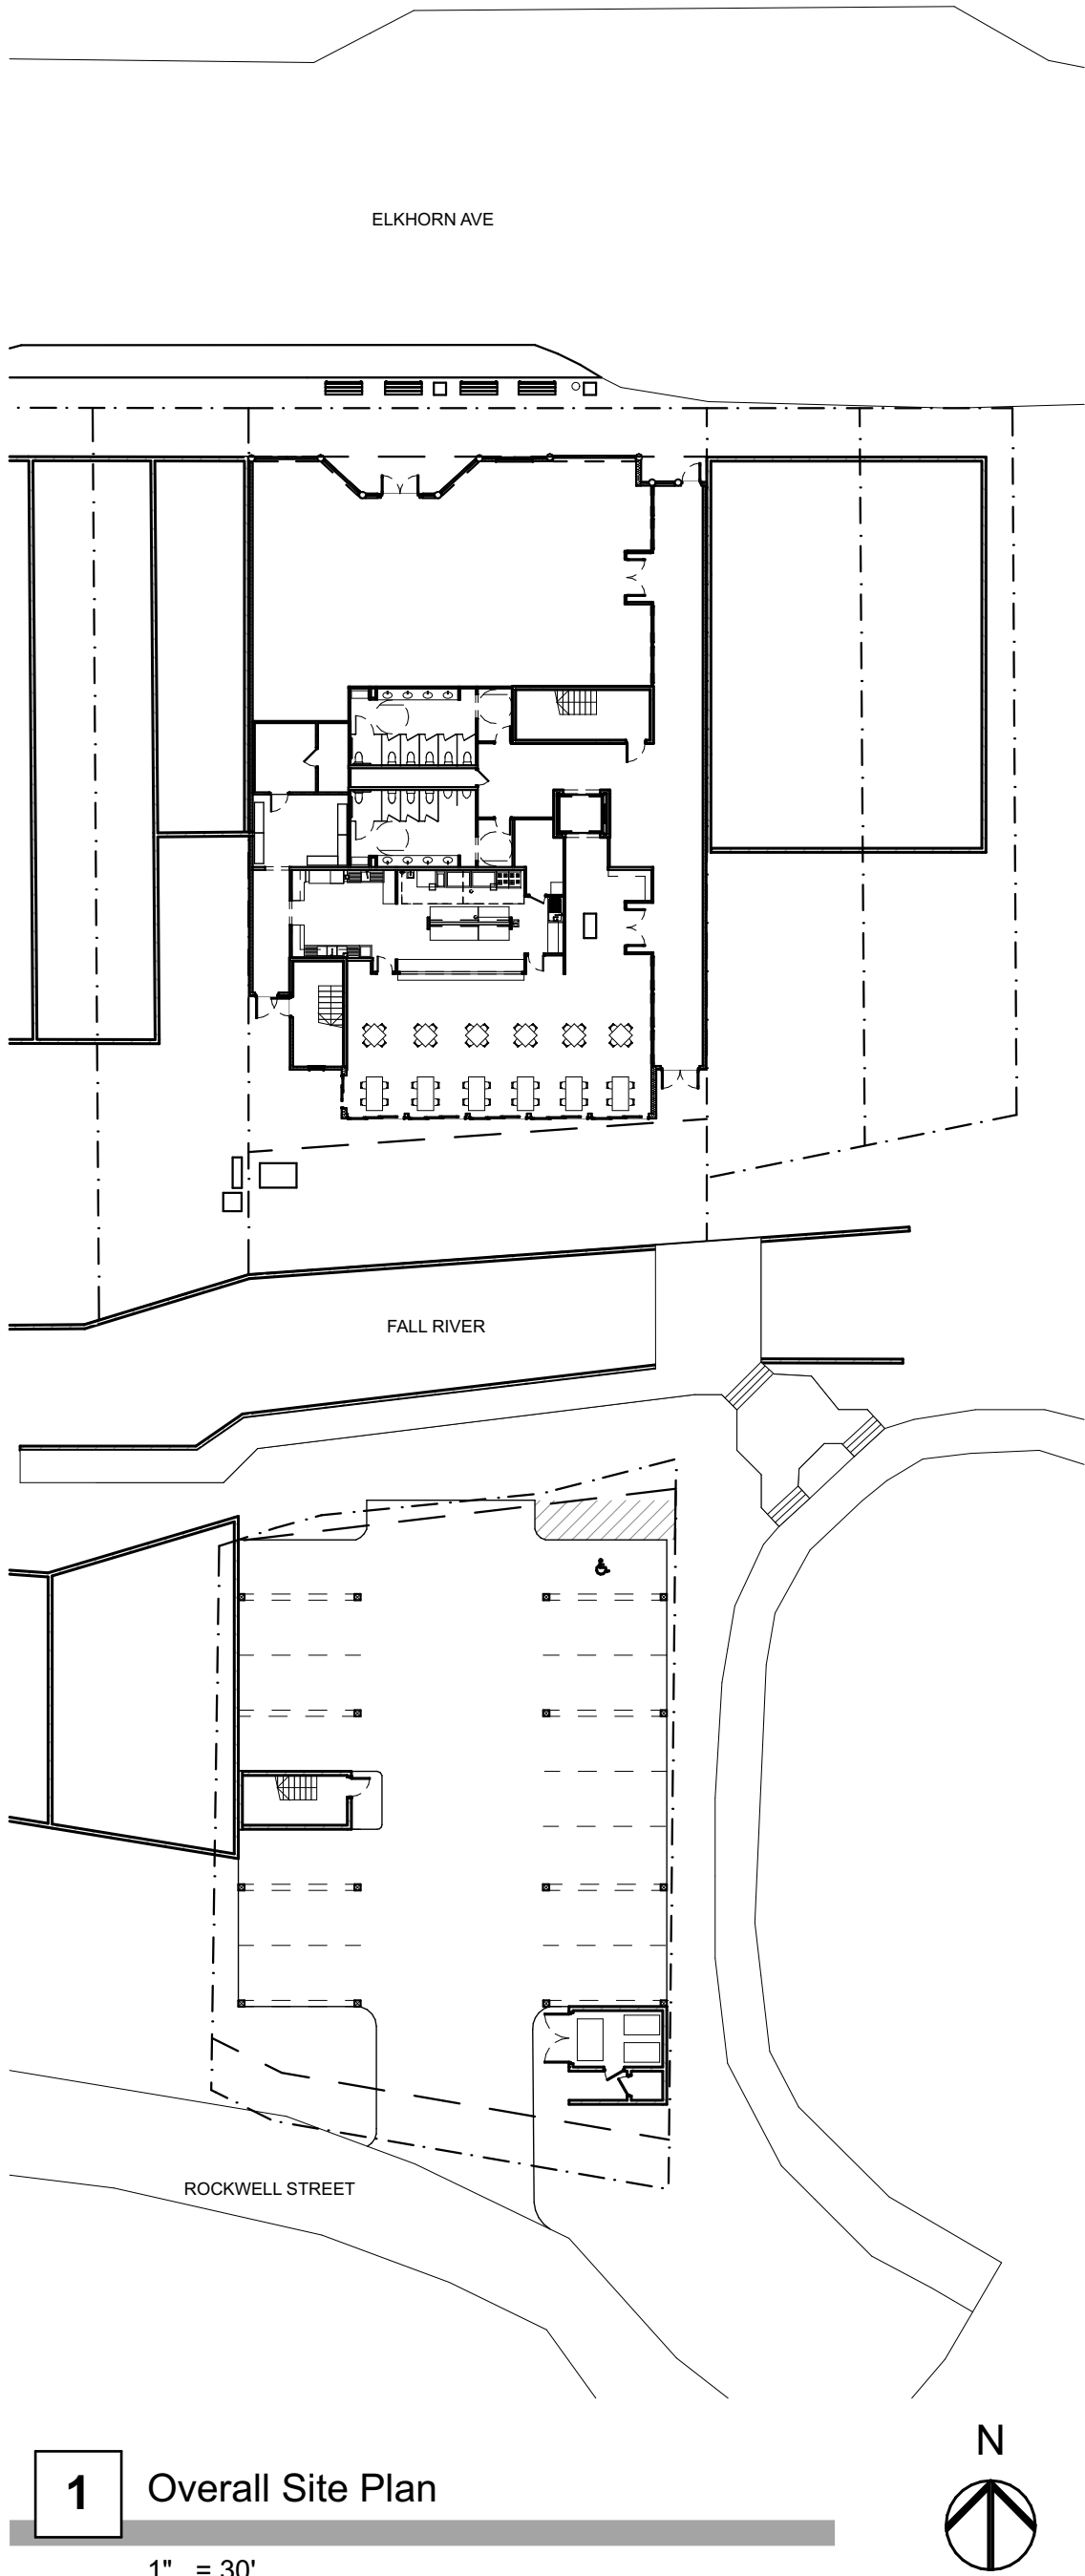

BAS1S

ARCHITECTURE P.C.

1692 Big Thompson Ave. Suite 100
Estes Park, CO 80517

970.586.9140

BAS1S.com

© BAS1S
Architecture, P.C.

Issue:

Conceptual

Date:

1/22/24


VEP
PTM Revitalization

116 E. Elkhorn Ave
Estes Park CO 80517

Sheet Title:
Site Context

Sheet No:

1

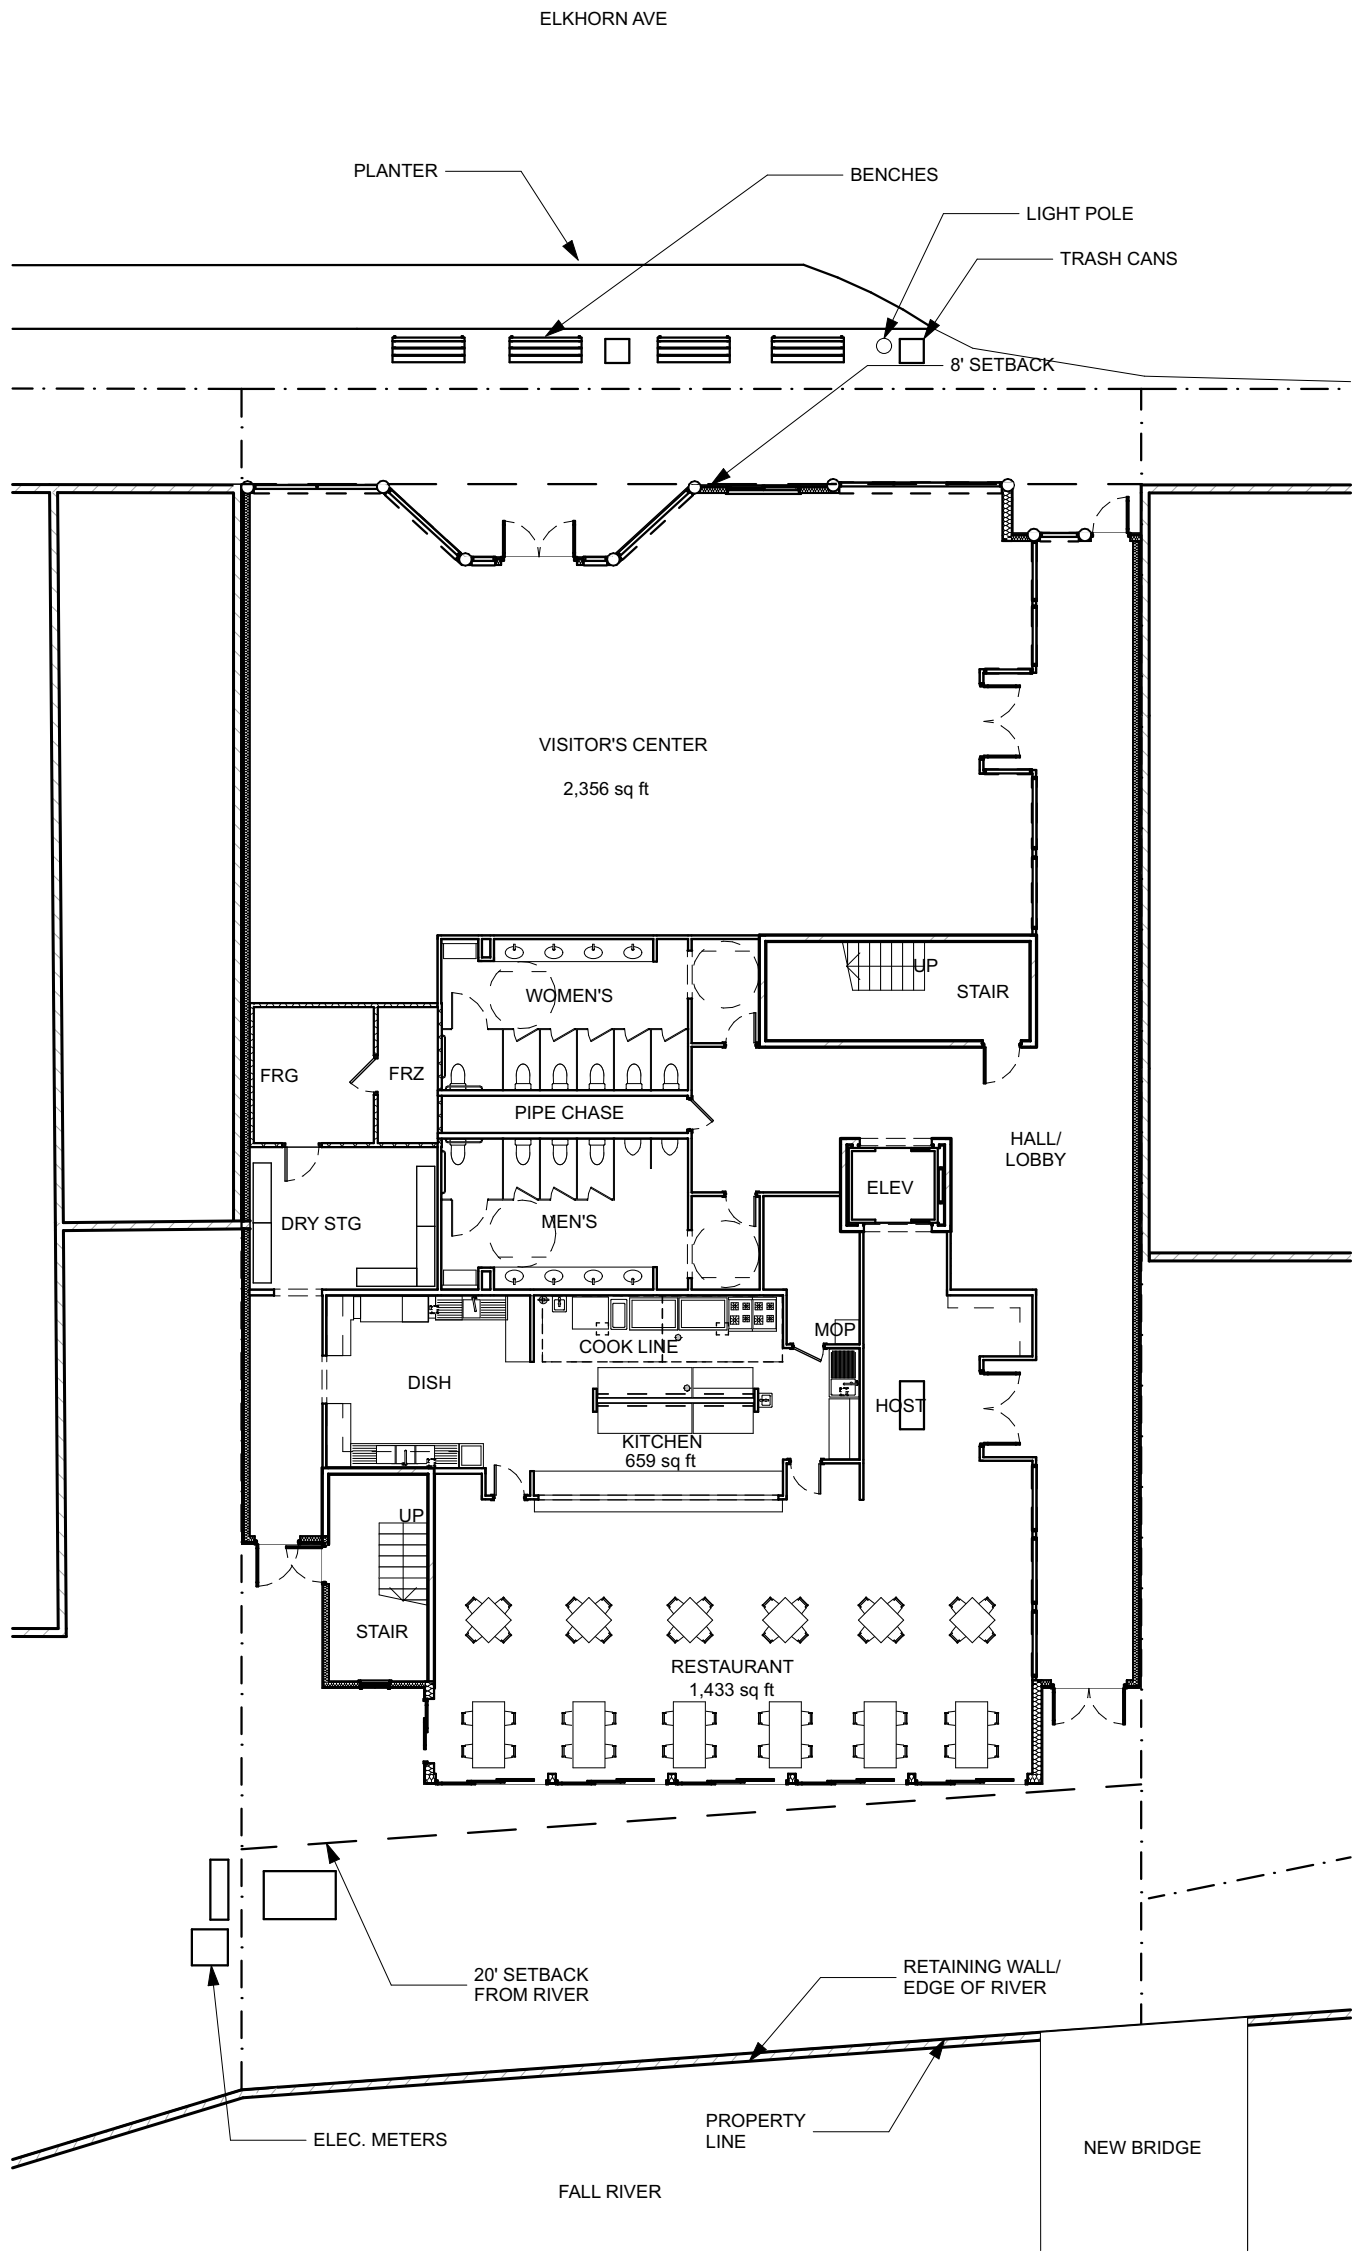



1

Ground Floor

1/16" = 1'-0"

REF. N

 


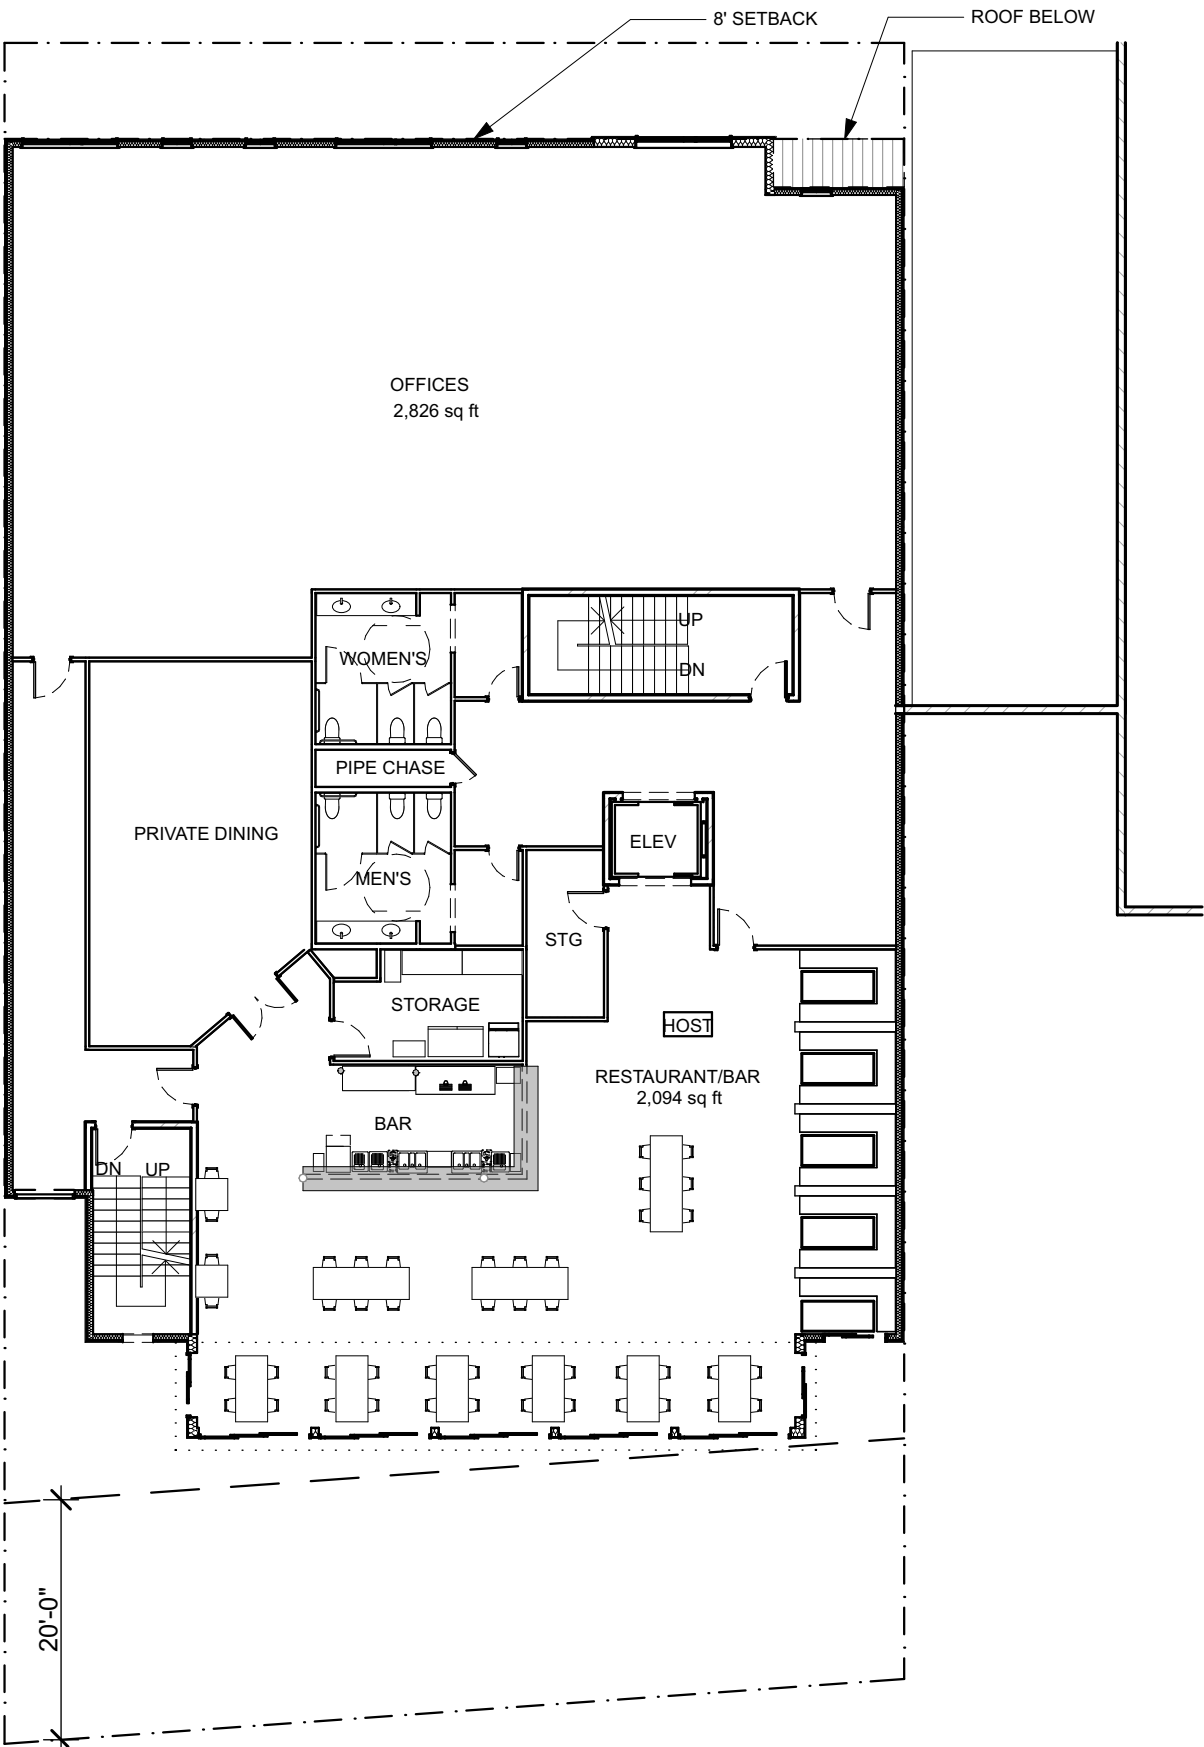

1

Second Floor

1/16" = 1'-0"

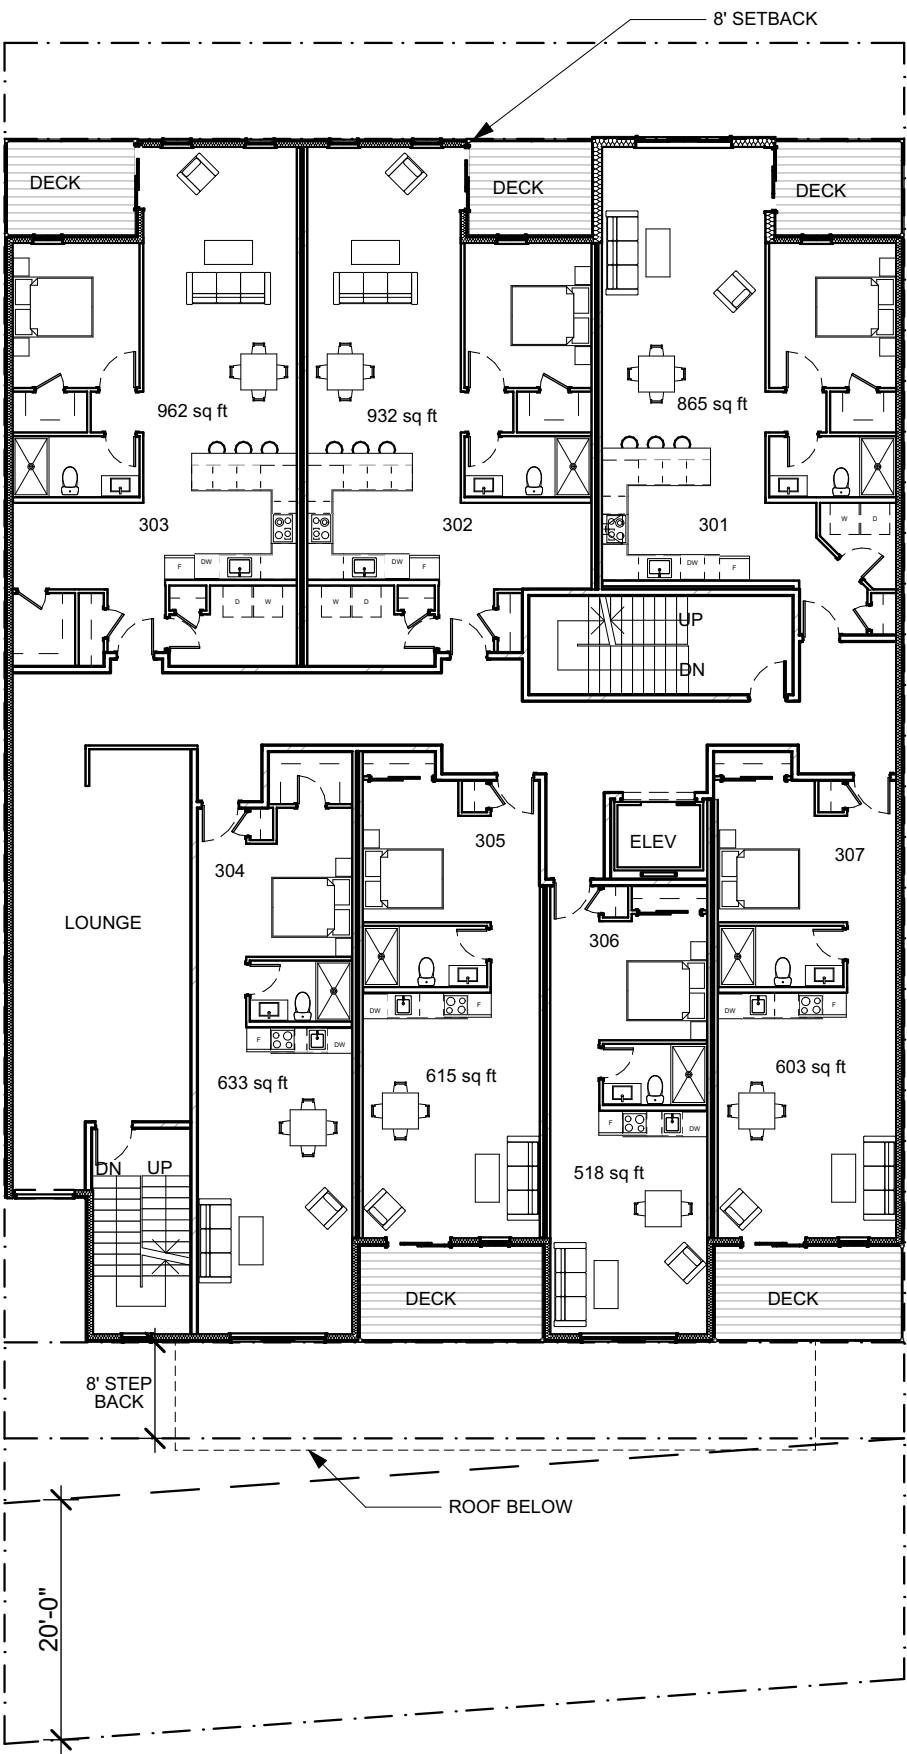

1

Third Floor

1/16" = 1'-0"

BASIS
ARCHITECTURE P.C.
1692 Big Thompson Ave. Suite 100
Estes Park, CO 80517

970.586.9140
BASIS.com

© BASIS
Architecture, P.C.

Issue:

Conceptual

Date:


1/22/24

VEP
PTM Revitalization
116 E. Elkhorn Ave
Estes Park CO 80517

Sheet Title:
3rd Floor N. Bldg

Sheet No:

4

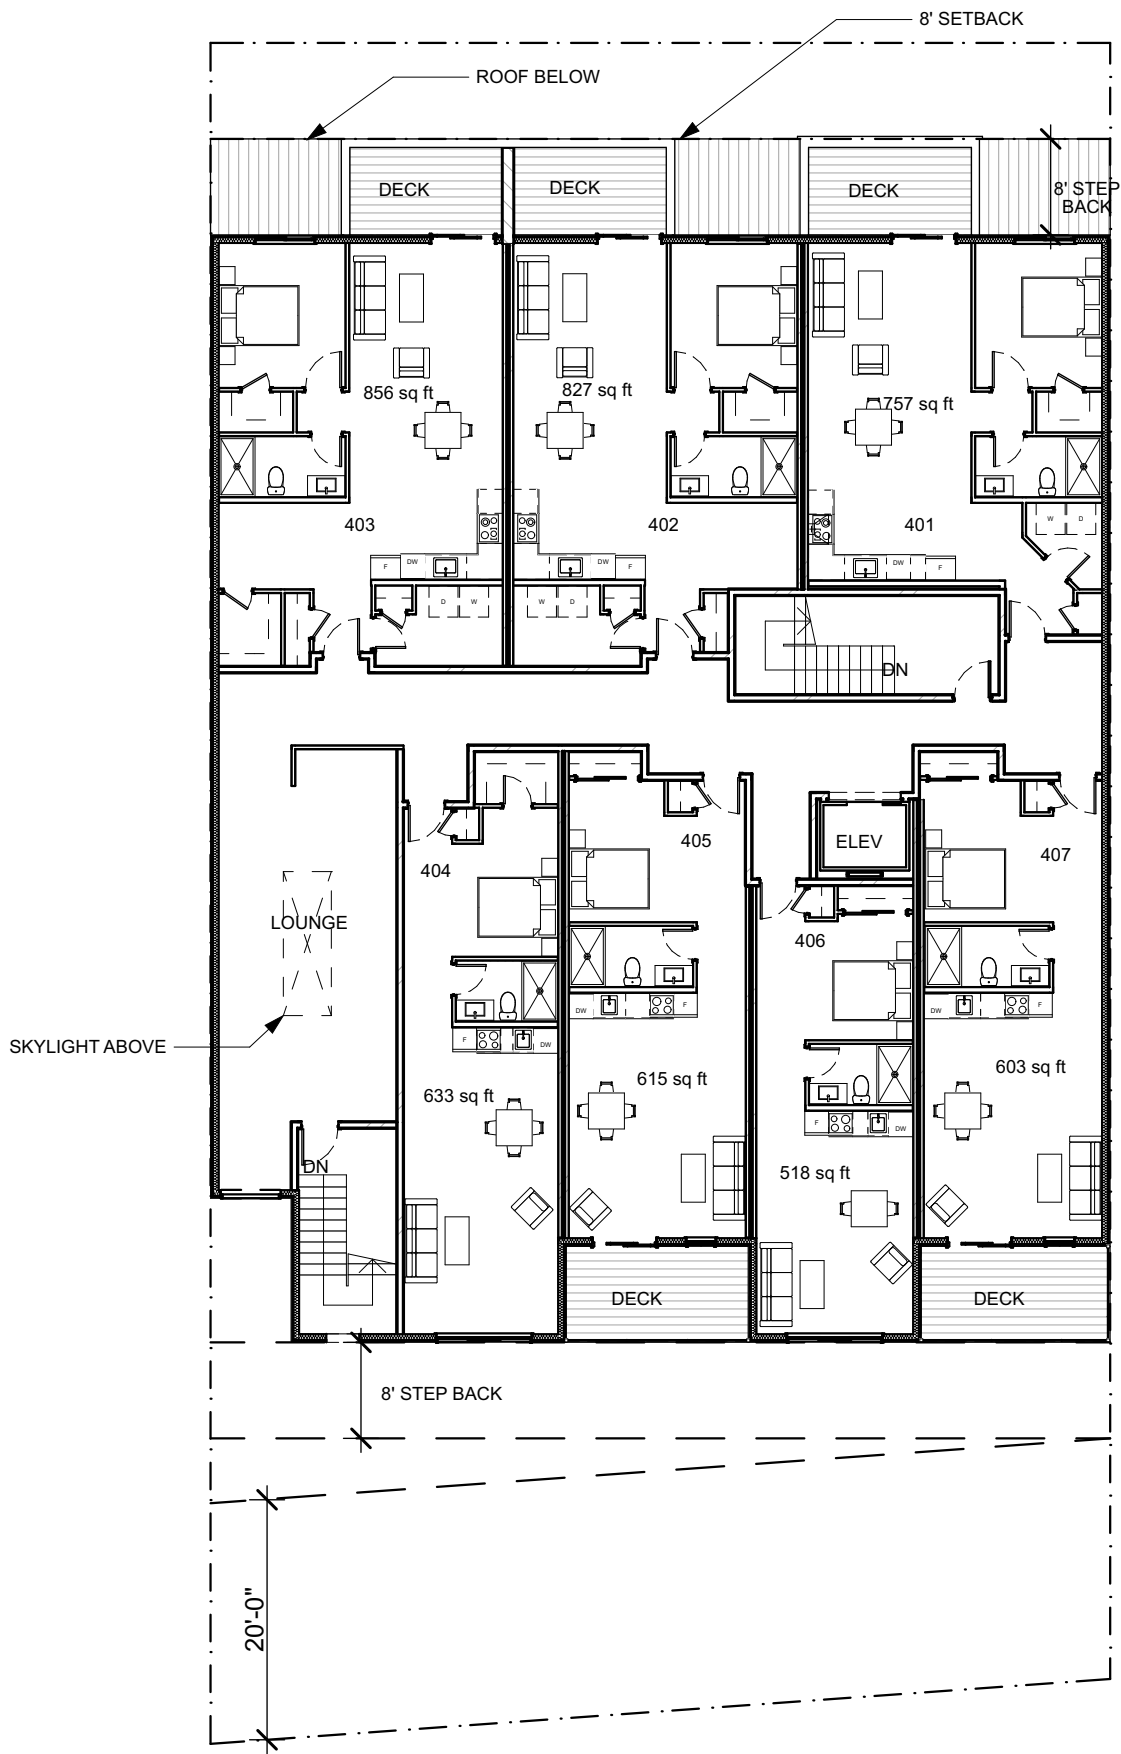

1

Fourth Floor

1/16" = 1'-0"

BASIS

ARCHITECTURE P.C.

1692 Big Thompson Ave. Suite 100
Estes Park, CO 80517

970.586.9140

BASIS.com

© BASIS
Architecture, P.C.

Issue:

Conceptual

Date:

1/22/24

VEP
PTM Revitalization

116 E. Elkhorn Ave
Estes Park CO 80517

Sheet Title:
4th Floor N. Bldg

Sheet No:

5



2 South Elevation N. Building

1/16" = 1'-0"



1 North Elevation N. Building

1/16" = 1'-0"

BASIS

ARCHITECTURE P.C.

1692 Big Thompson Ave. Suite 100
Estes Park, CO 80517

970.586.9140

BASIS.com

© BASIS
Architecture, P.C.

Issue:

Conceptual

Date:

1/22/24

VEP

PTM Revitalization

116 E. Elkhorn Ave
Estes Park CO 80517

Sheet Title:
N. Building
Elevations
Sheet No:

A3.1