



GREATER FORT LAUDERDALE ♦ BROWARD COUNTY
CONVENTION CENTER

November 22, 2019


Betsy Mordecai
MorEvents
3333 South Bannock Street Suite 790
Englewood, CO 80110

Dear Ms. Mordecai,

The Greater Fort Lauderdale/Broward County Convention Center, in conjunction with the Greater Fort Lauderdale Convention & Visitors' Bureau, cordially extends an invitation to the Institute for Supply Management to host their ISM Annual Supply Management International Conference in Fort Lauderdale.

The Greater Fort Lauderdale/Broward County Convention Center covers an impressive 17 acres in Port Everglades, the world's second largest cruise port. Aesthetically pleasing and versatile in nature, the Center offers 350,000 sq. ft. of continuous exhibit space, 5 divisible ballrooms, one at 64,000 sq. ft., one at 20,000 sq. ft., one at 32,000 sq. ft., one at 14,000 sq. ft., and one at 10,000 sq. ft., 45 meeting rooms, 3 executive lounges, 23 covered loading docks with direct access to the exhibit halls and a parking garage connected to the Center by a glass enclosed skywalk.

We are a full service facility offering all that is needed for a successful meeting: a business center, audio/visual, internet/telecommunications and electrical services, as well as exclusive catering, which we believe is second to none in the industry.

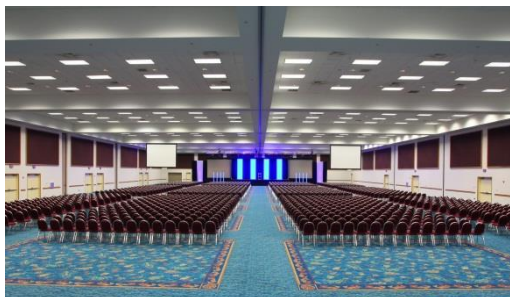



Based upon your event needs, we have placed a tentative hold on the following space/dates:

SPACE	DATES	CURRENT RENT (Exclusive of tax)
Room 152, 153, & 154 Staff Office, A/V, Storage	April 4-10, 2024	No charge
Rooms 203 & 204 Boardroom	April 5-10, 2024	No charge
Room 223 Video Recording Room	April 5-10, 2024	No charge
Grand A-H Ballroom General Session	April 4-10, 2024	No charge
Exhibit Hall C Exhibits	April 4-5(6-9)10, 2024	\$6,555/set up day \$13,109/per show day
Rooms 207, 208, 209, 210, 213, 216, Committee Meetings	April 6-10, 2024	No charge
Floridian A, B/C, D Ballrooms Signature Sessions	April 6-7, 2024	No charge
Rooms 150A-C, 151A-C, 251A-C, 160AB, 252A-C, 260A-B Breakouts	April 7-10, 2024	No charge
Executive Lounge Speaker Ready Rooms	April 6-10, 2024	No charge
Estimated Rental Fee with F&B Minimum of \$200,000++		\$65,546.00 (exclusive of tax)

The Greater Fort Lauderdale has agreed to provide the discounted rental rate above provided that a food and beverage minimum of \$200,000.00 (exclusive of tax and service charge) is purchased in catering. If the F&B minimum is met, then the remaining rental fee would be \$65,546.00 (exclusive of tax).

Also, in addition to the rental fee, there will be ancillary/staffing fees. These fees can be estimated for you once more specific details can be obtained regarding your use of the facility.

Fort Lauderdale will prove to be an excellent choice for your event, not only because of the Convention Center, but because of the top-quality hotels and their location with respect to our facility. Our city offers a national reputation for outstanding cuisine and culture and is often referred



Ms. Betsy Mordecai
November 22, 2019
Page 3 of 3

to as the "Venice of America". Over 300 miles of waterways connect dining, shopping, hotels and the Convention Center by use of the water taxi as a unique and scenic mode of transportation.

The Greater Fort Lauderdale/Broward County Convention Center appreciates the opportunity to bid on the 2024 Annual Supply & Management International Conference and we look forward to welcoming you to Fort Lauderdale in April 2024.

Sincerely,


Andres Castano
Sales Manager

cc: Michael Pouey, CVB




GREATER
FORT LAUDERDALE



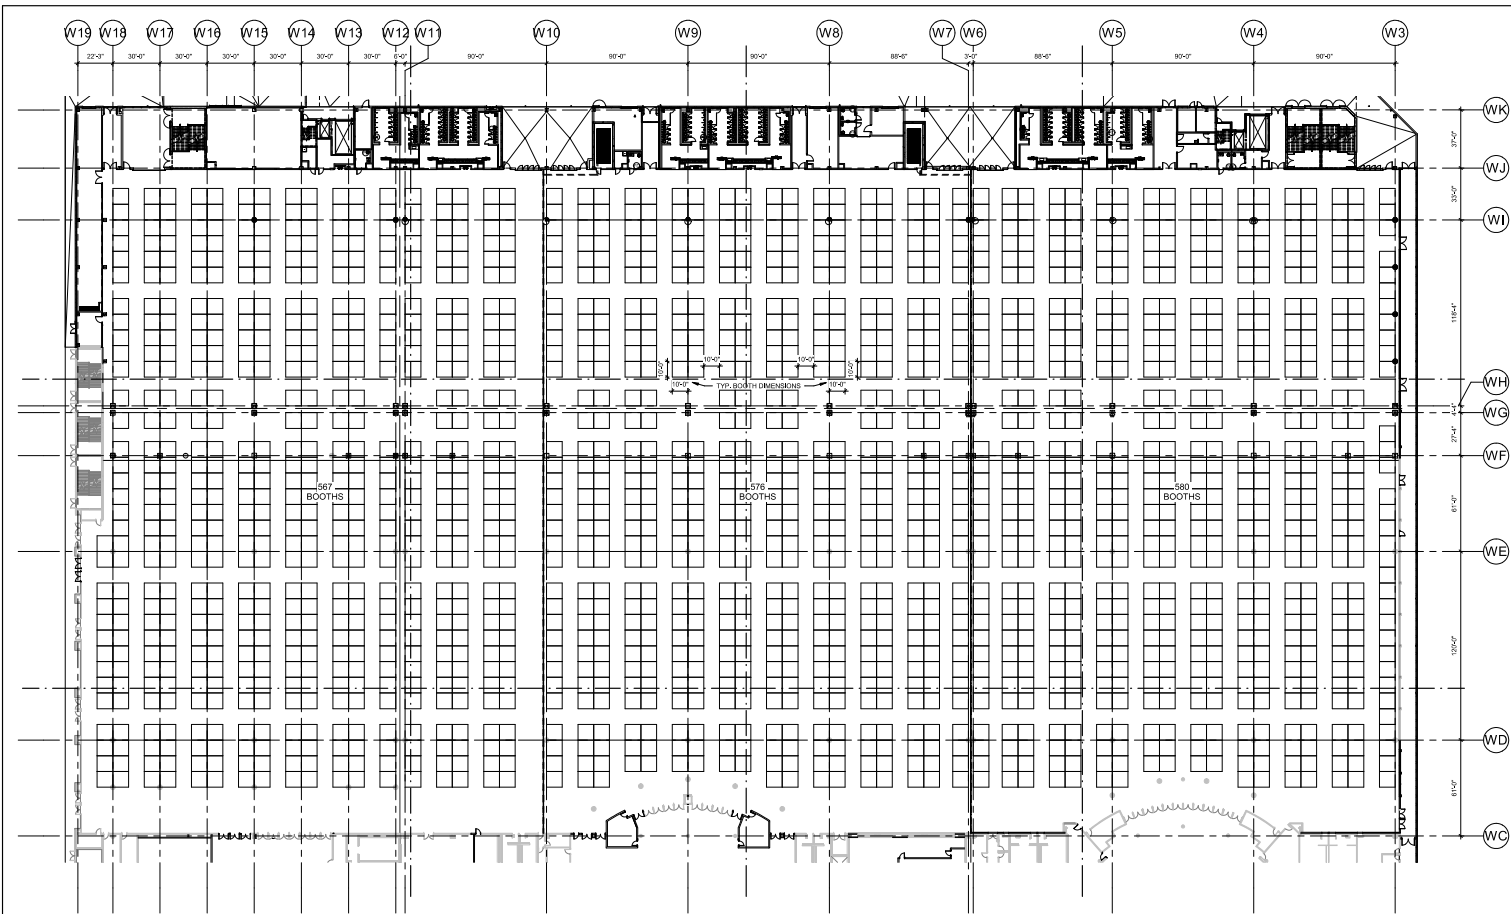

1 EXHIBIT HALL BOOTH LAYOUT - 1723 BOOTHS
SCALE: 1/32" = 1'-0"

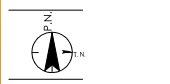

DATE	2017 07 13
BY	10/10/17
REVISION	10/10/17
Revision / Issued	By: 10/10/17

East Expansion: Revised First Level Plan 0'-0"

BROWARD COUNTY CONVENTION CENTER EXPANSION & HEADQUARTERS HOTEL | FORT LAUDERDALE, FLORIDA
MATTHEWS SOUTHWEST | BALFOUR BEATTY | STANTEC | FENTRESS ARCHITECTS | NUNZIO MARC DESANTIS ARCHITECTS



East Expansion: Revised Second Level Plan 20'-0"

BROWARD COUNTY CONVENTION CENTER EXPANSION & HEADQUARTERS HOTEL | FORT LAUDERDALE, FLORIDA
MATTHEWS SOUTHWEST | BALFOUR BEATTY | STANTEC | FENTRESS ARCHITECTS | NUNZIO MARC DESANTIS ARCHITECTS



East Expansion: Revised Third Level Plan 40'-0"

BROWARD COUNTY CONVENTION CENTER EXPANSION & HEADQUARTERS HOTEL | FORT LAUDERDALE, FLORIDA
MATTHEWS SOUTHWEST | BALFOUR BEATTY | STANTEC | FENTRESS ARCHITECTS | NUNZIO MARC DESANTIS ARCHITECTS

