



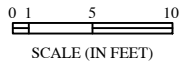

212

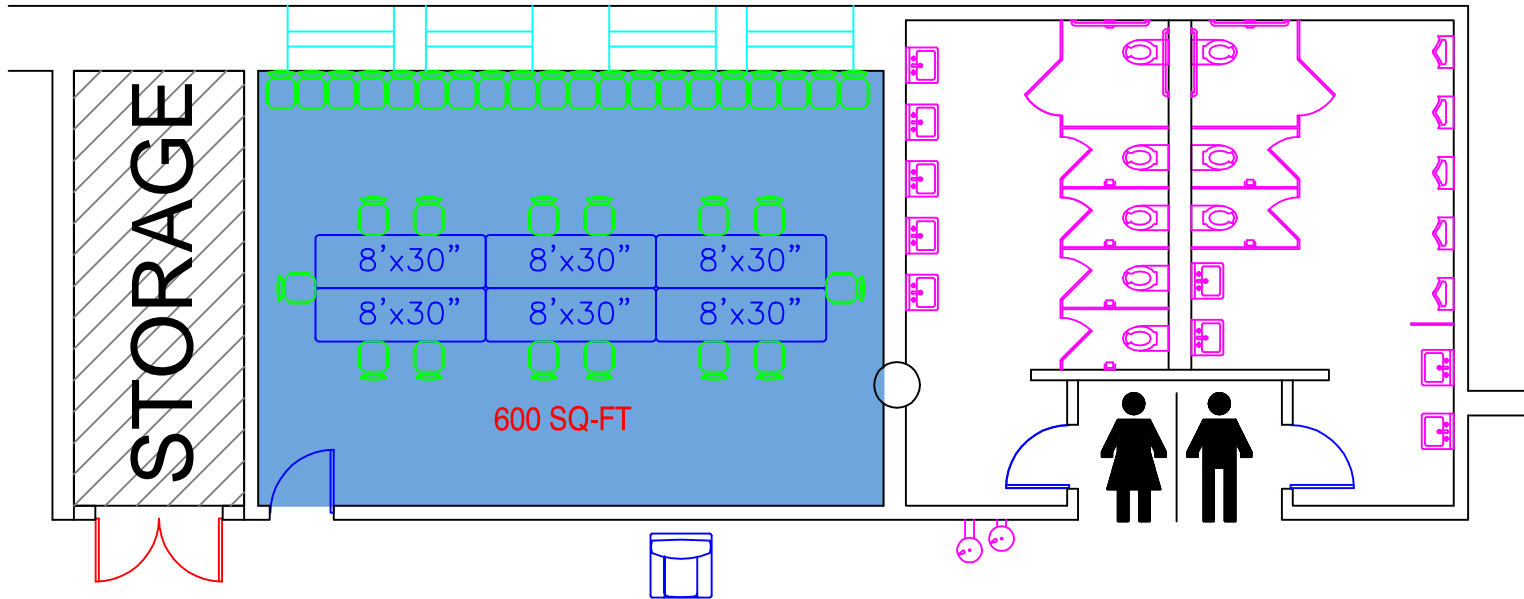

ALL CHANGE REQUESTS TO THIS DRAWING MUST BE SUBMITTED THROUGH THE EVENT MANAGER. THIS DIAGRAM IS SUBJECT TO FIRE MARSHAL APPROVAL.

EVENT MANAGER

--

EVENT DATE

--

EVENT ID

--

ROOM #

212

PLOT DATE

Jul 03, 2014
2:20 PM