


# EVENT

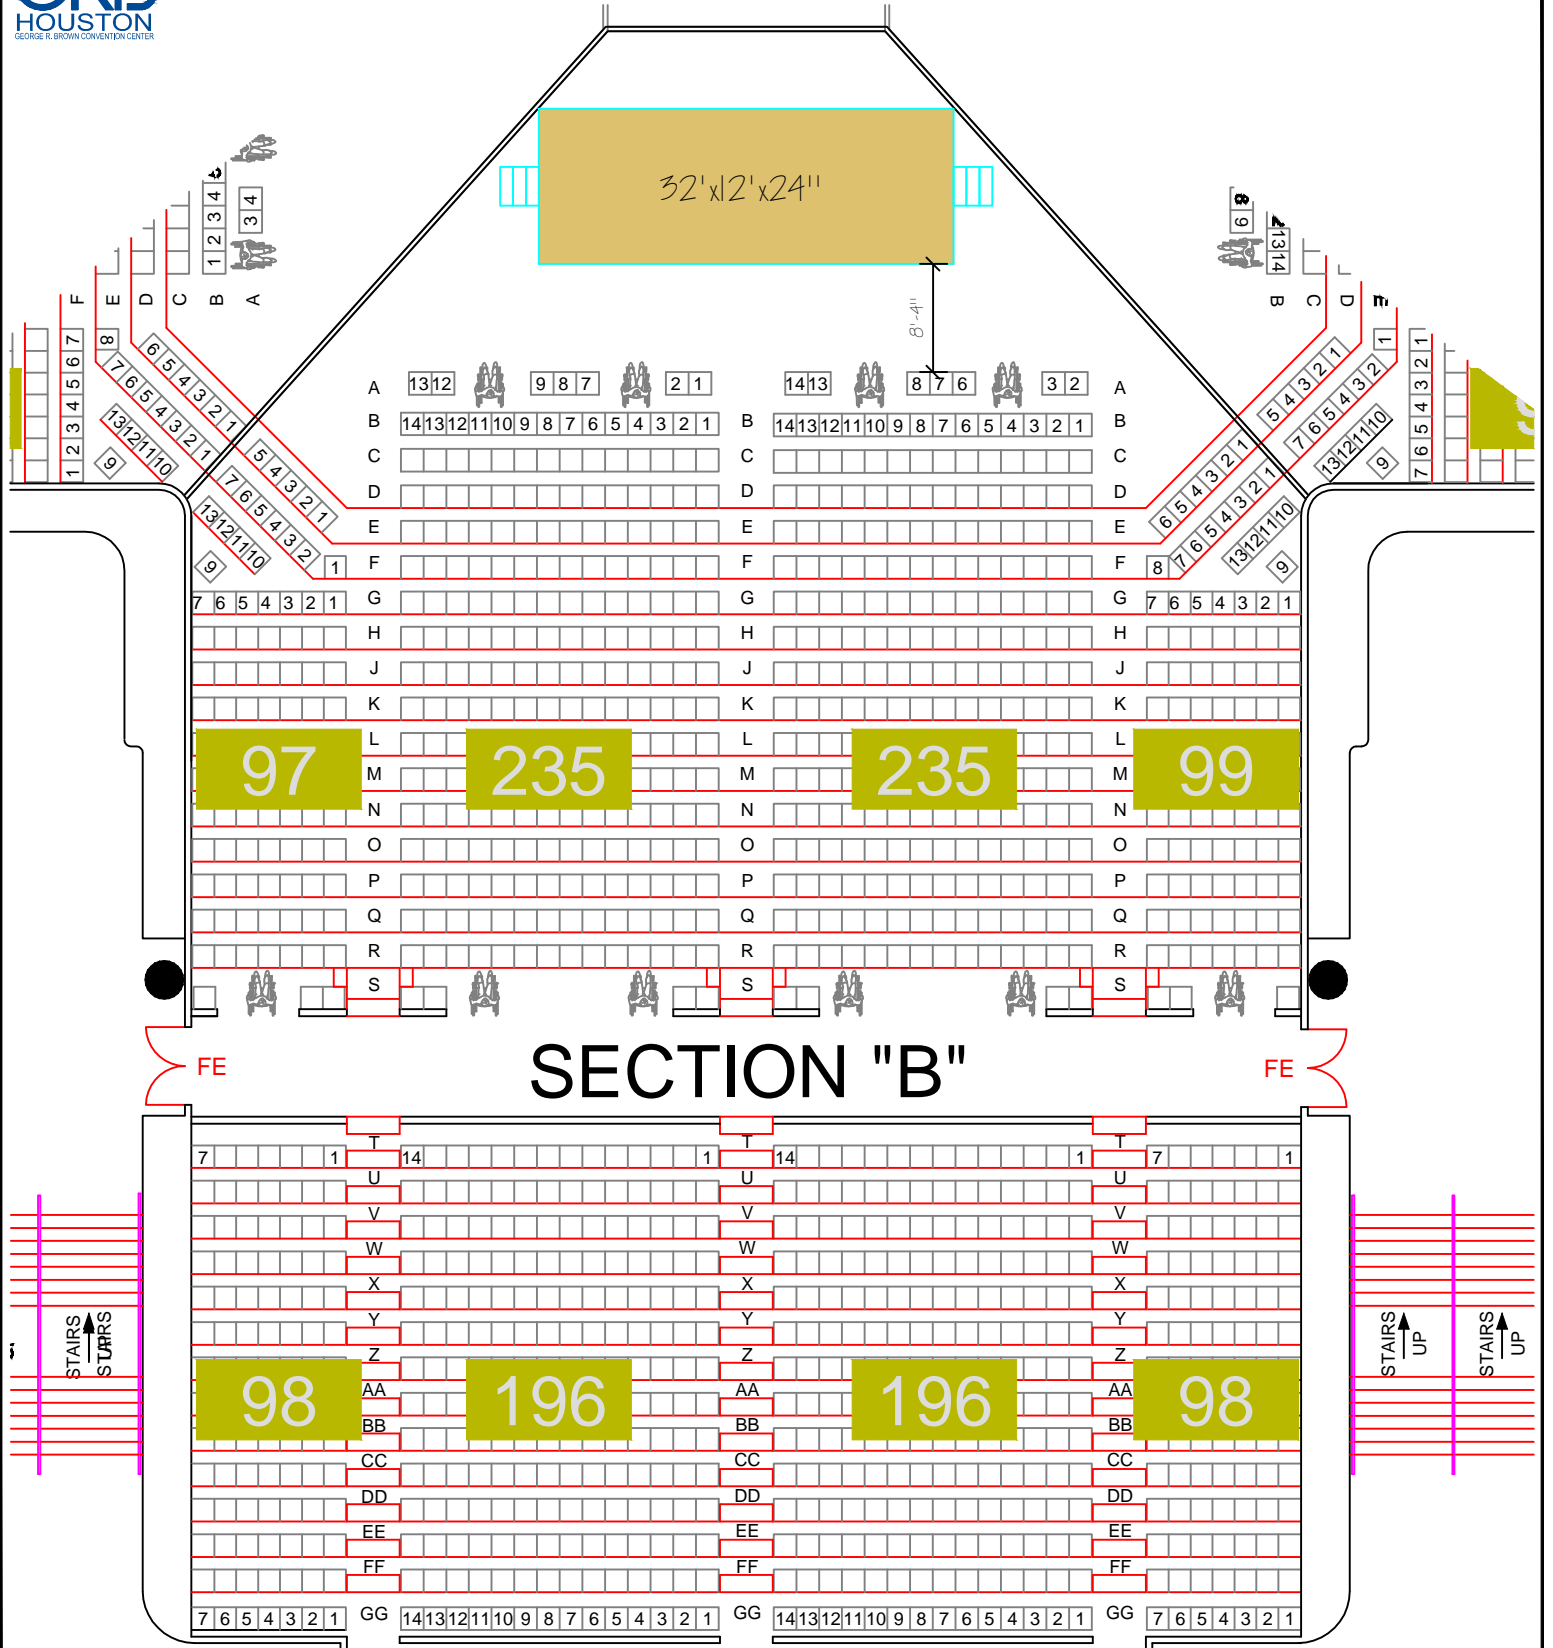

ALL CHANGE REQUESTS TO THIS DRAWING MUST BE SUBMITTED THROUGH THE EVENT MANAGER. THIS DIAGRAM IS SUBJECT TO FIRE MARSHAL APPROVAL.

EVENT MANAGER

EVENT DATE

EVENT ID

ROOM #

PLOT DATE

GA-B

Jan 30, 2017  
10:24 AM