


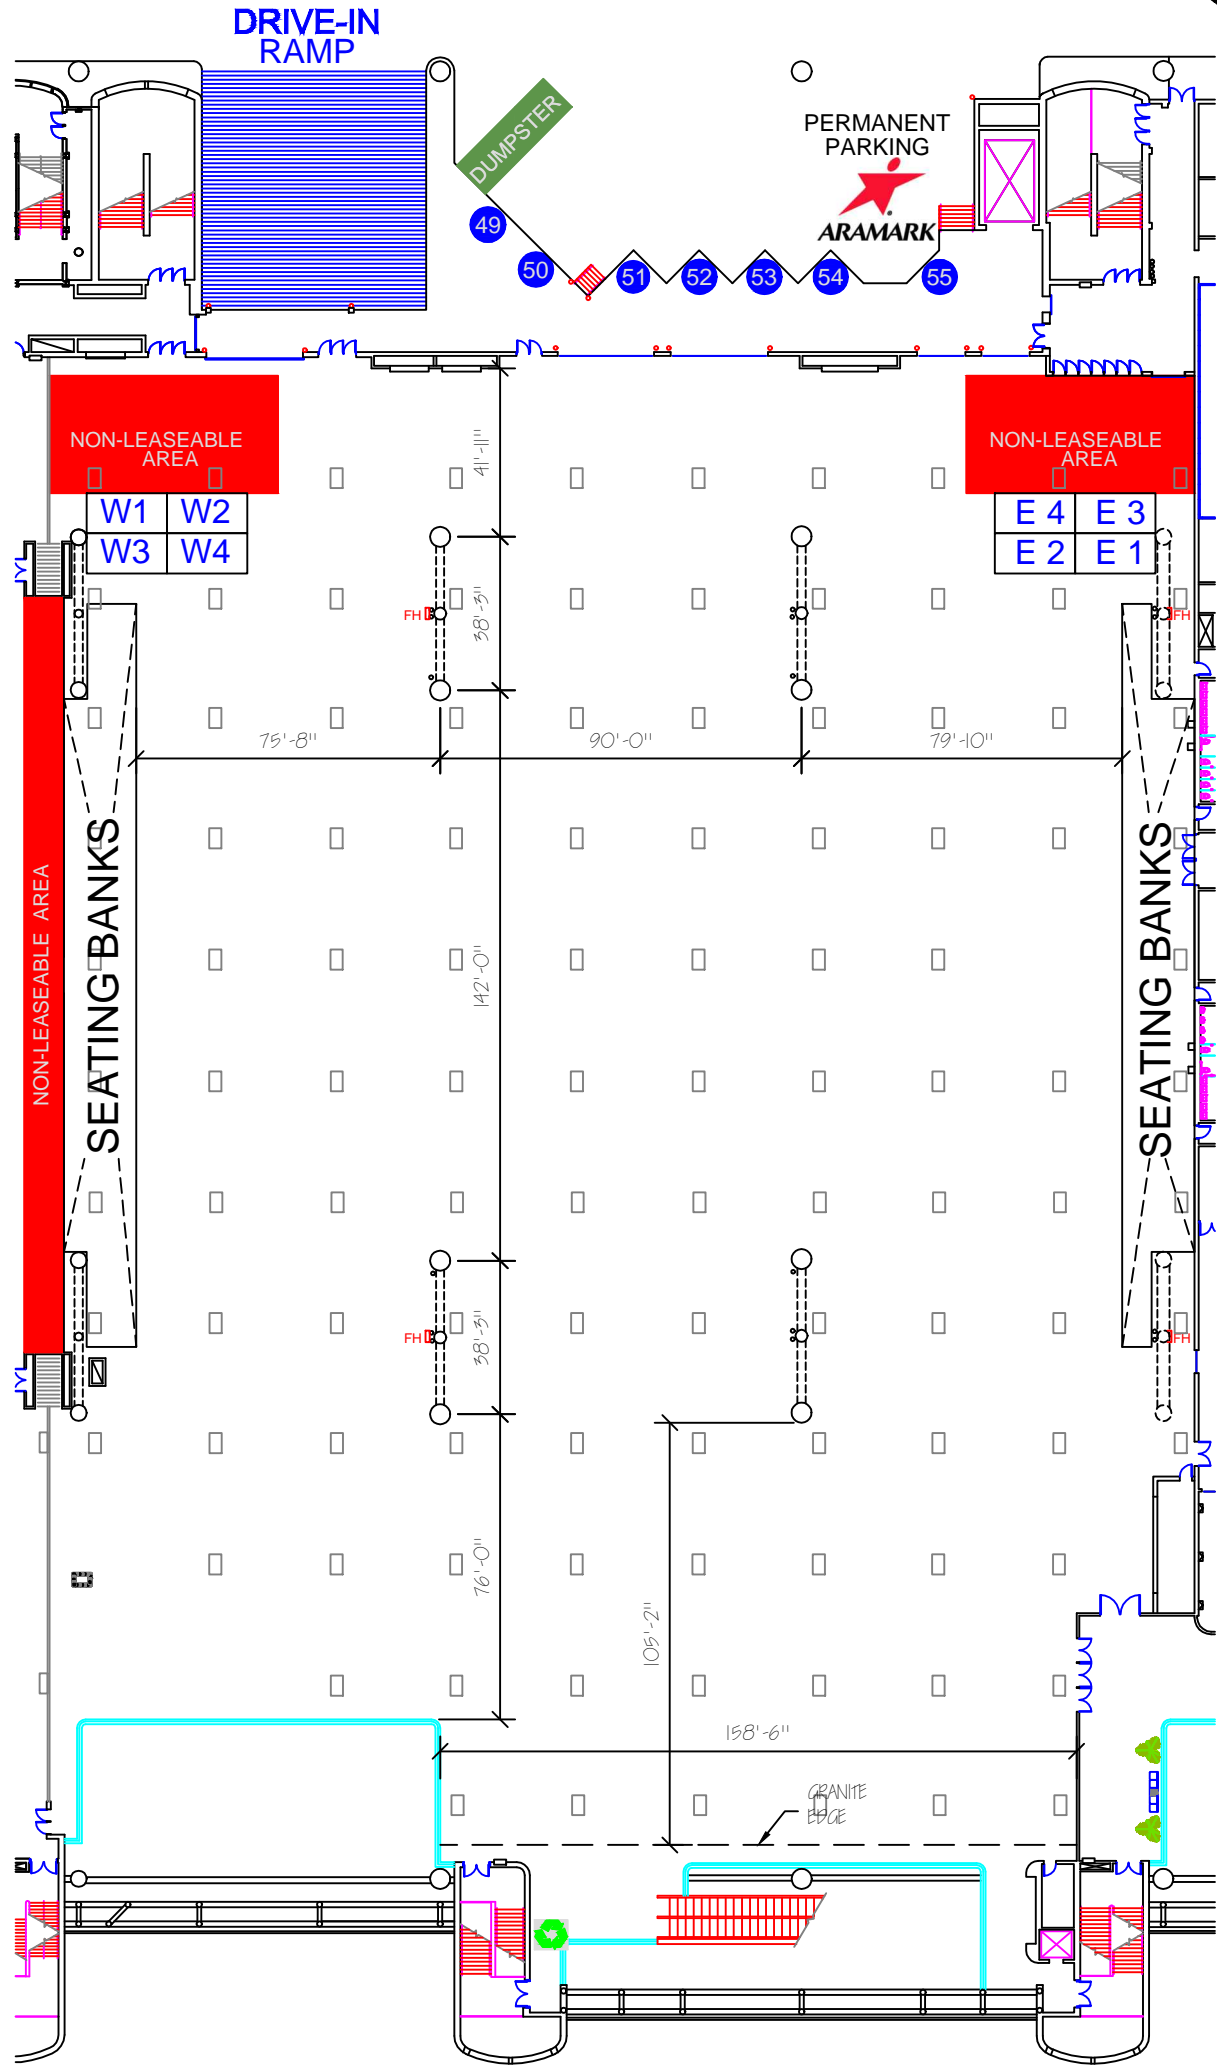

**EVENT NAME**



0 10 25 50 100  
SCALE (IN FEET)

**KEY MAP**



ALL CHANGE REQUESTS TO THIS DRAWING MUST BE SUBMITTED THROUGH THE EVENT MANAGER. THIS DIAGRAM IS SUBJECT TO FIRE MARSHAL APPROVAL.

EVENT MANAGER

---

EVENT DATE

--

EVENT ID

--

ROOM #

HALL-B3

PLOT DATE

Sep 17, 2014  
1:45 PM