


# EVENT

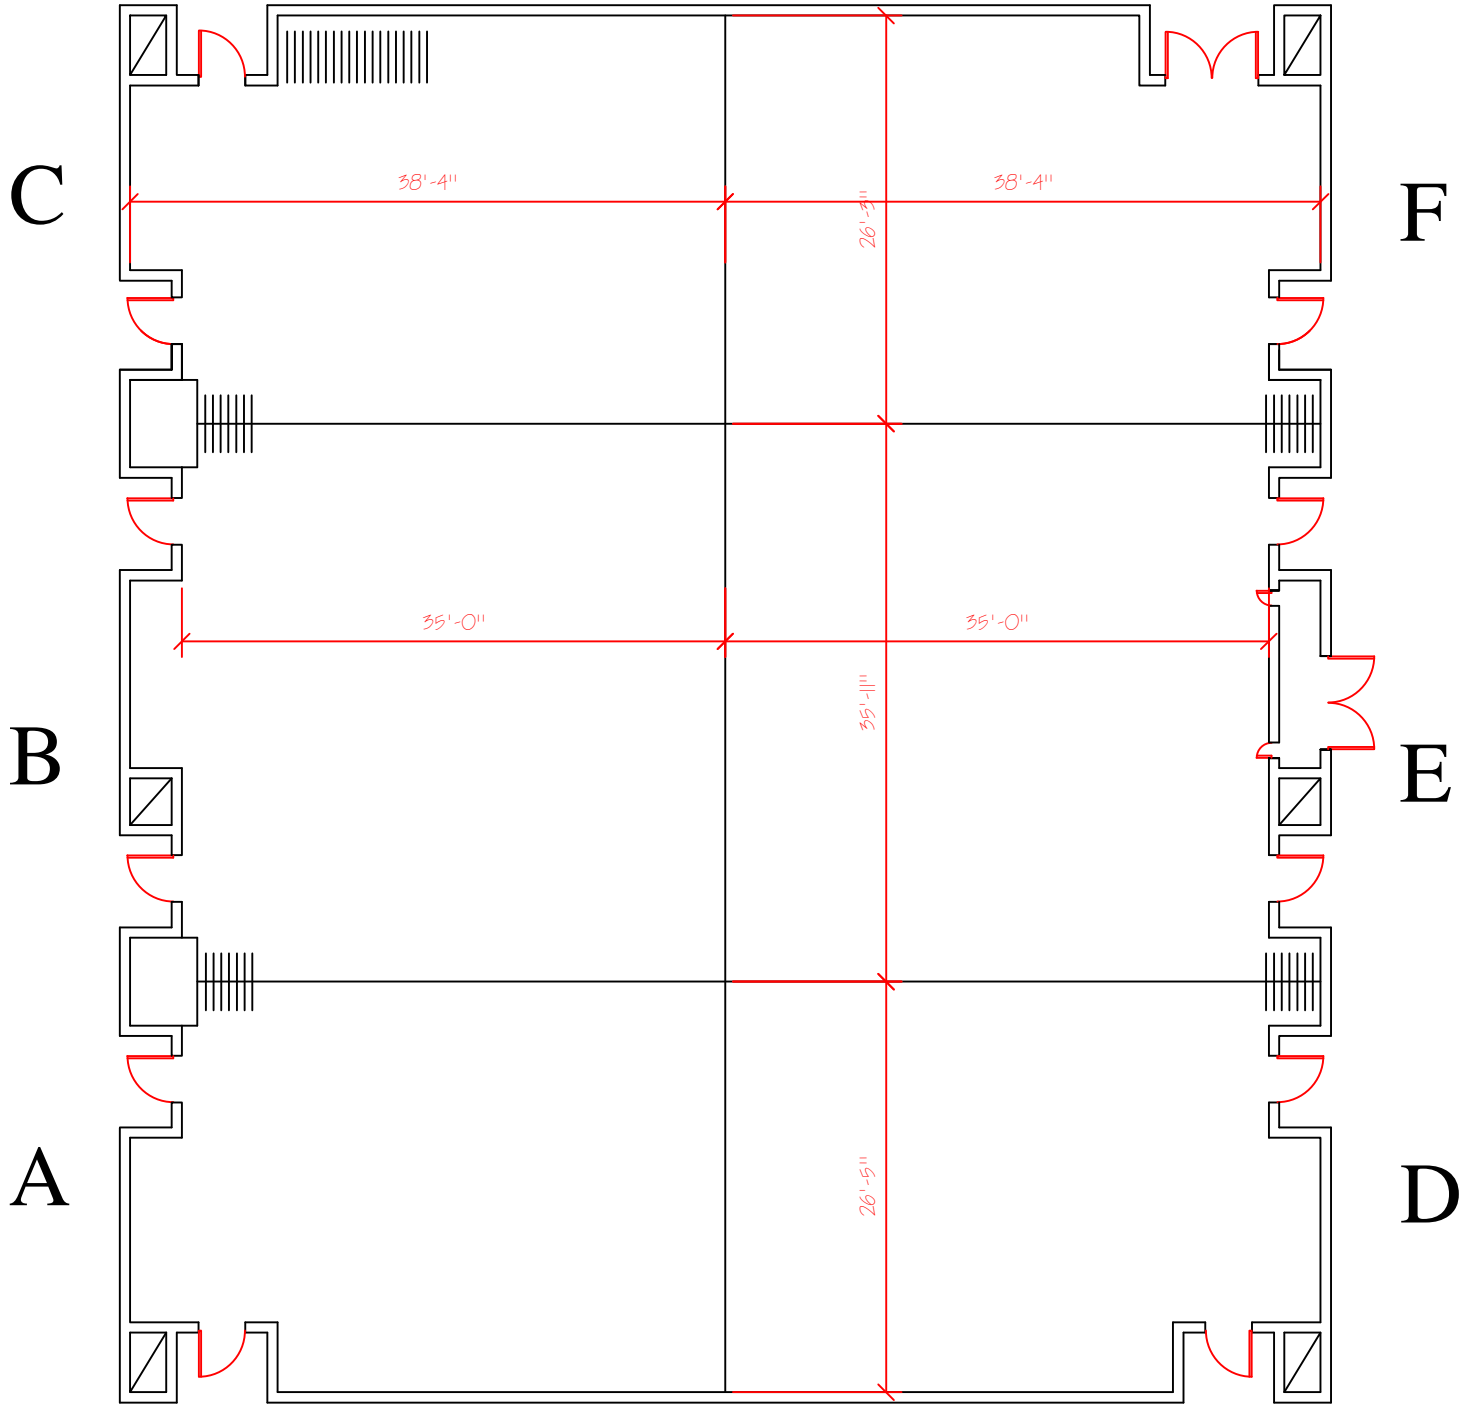

0 1 5 10  
SCALE (IN FEET)

ALL CHANGE REQUESTS TO THIS DRAWING MUST BE SUBMITTED THROUGH THE EVENT MANAGER. THIS DIAGRAM IS SUBJECT TO FIRE MARSHAL APPROVAL.

EVENT MANAGER

--

EVENT DATE

--

EVENT ID

--

ROOM #

351

PLOT DATE

Sep 08, 2016  
2:01 PM