




JORDANELLE
— RIDGE —

Close to everything, above it all.

Wasatch Back Economic Summit

May 2023

LIVE WHERE YOU PLAY

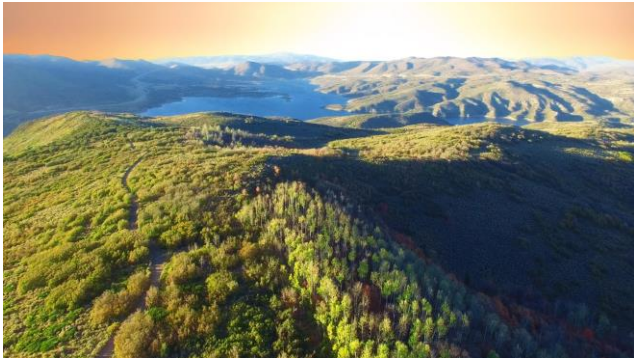


IT'S TIME TO MOVE UP



TO A MOUNTAIN COMMUNITY NEXT TO EVERYTHING

Masterplan 5 Villages 6000 Homes

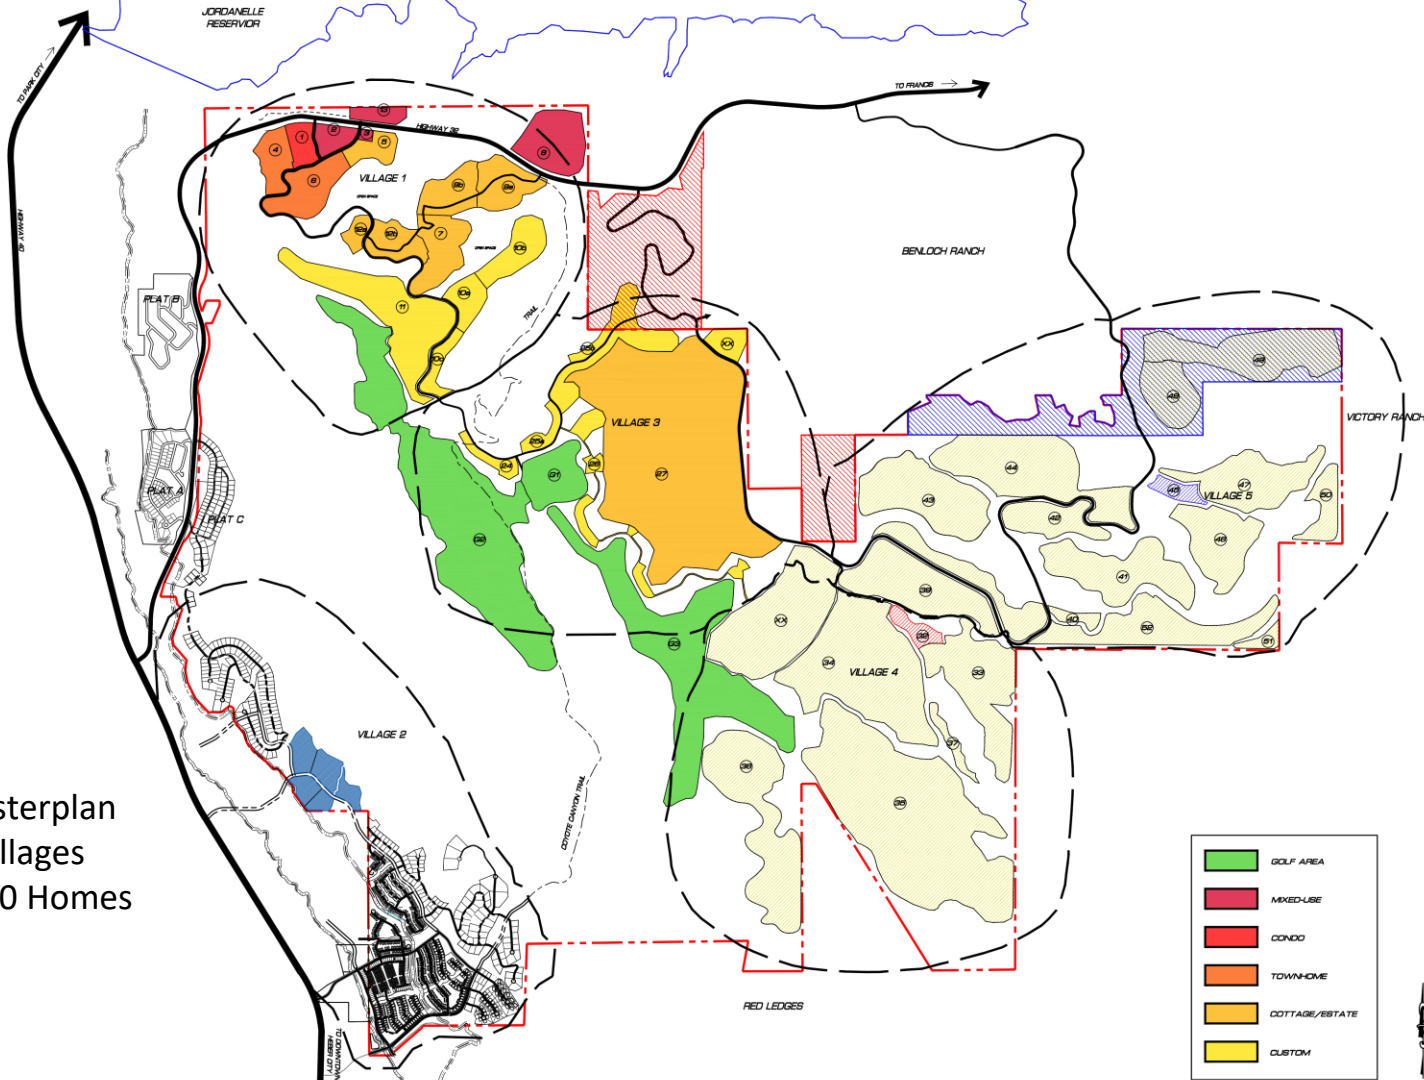

JORDANELLE RIDGE LAND USE PLAN


NO.	DATE	REVISION
1	9/9/2022	DATE SUBMITTED

CAUTION: The information contained in these plans is for informational purposes only. It is not to be used for any other purpose without the express written consent of the owner. The information must be in writing and must be approved by the owner of these plans.

PREPARED FOR: RAIN TREE DATE SUBMITTED: 9/9/2022

SHEET NUMBER
1

SCALE
HORIZONTAL: 1" = 400'
VERTICAL: 1" = 40'

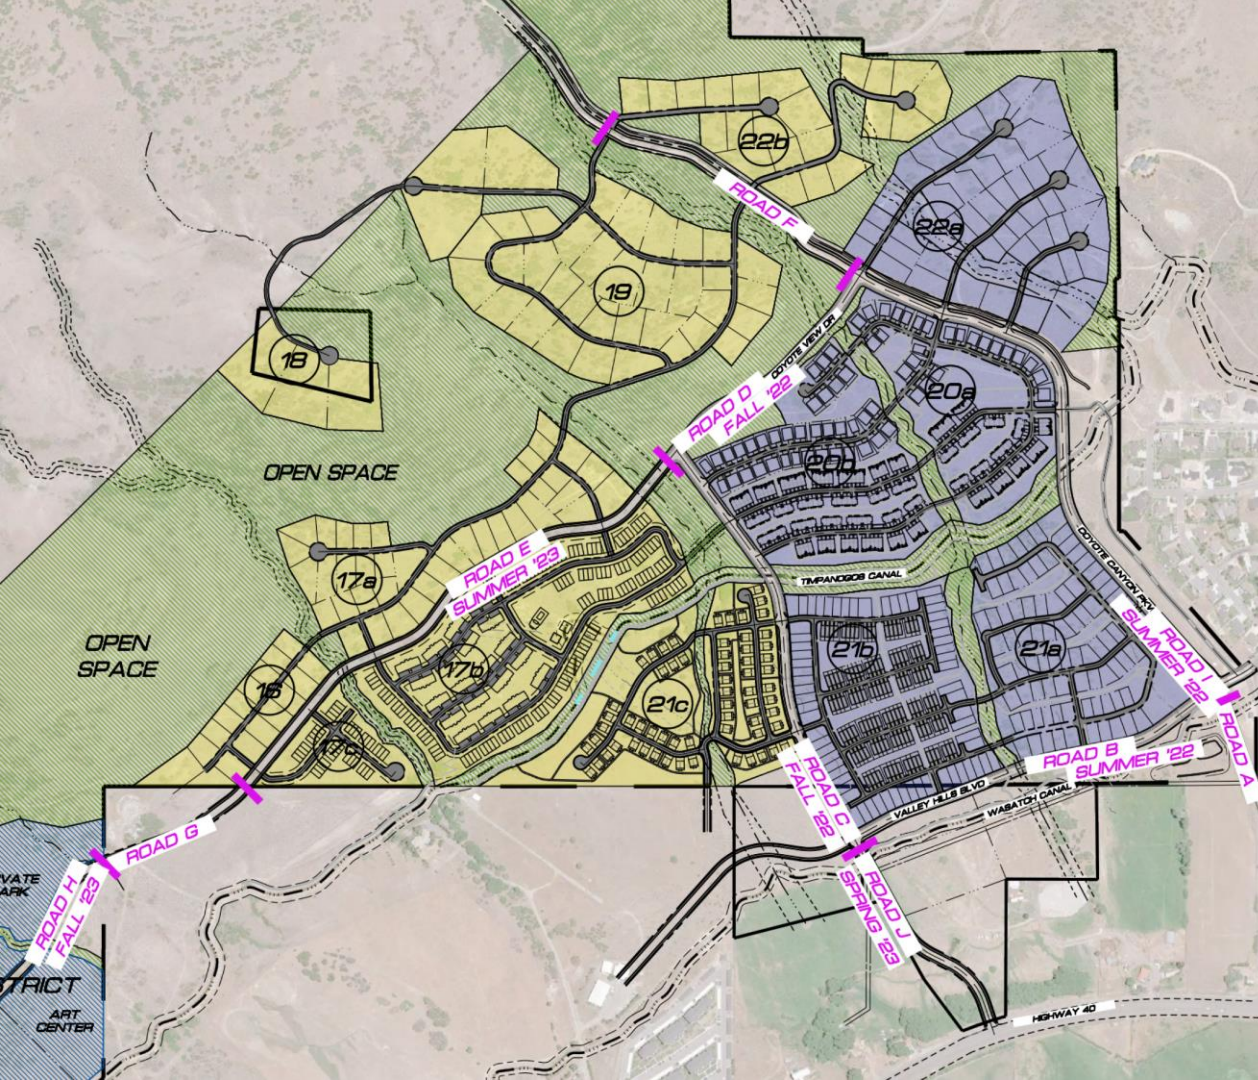


Village 2-Builders

Lennar Homes
Pulte Homes
Holmes Homes
Purehaven Homes
Lake Creek Homes

JORDANELLE RIDGE CLUB



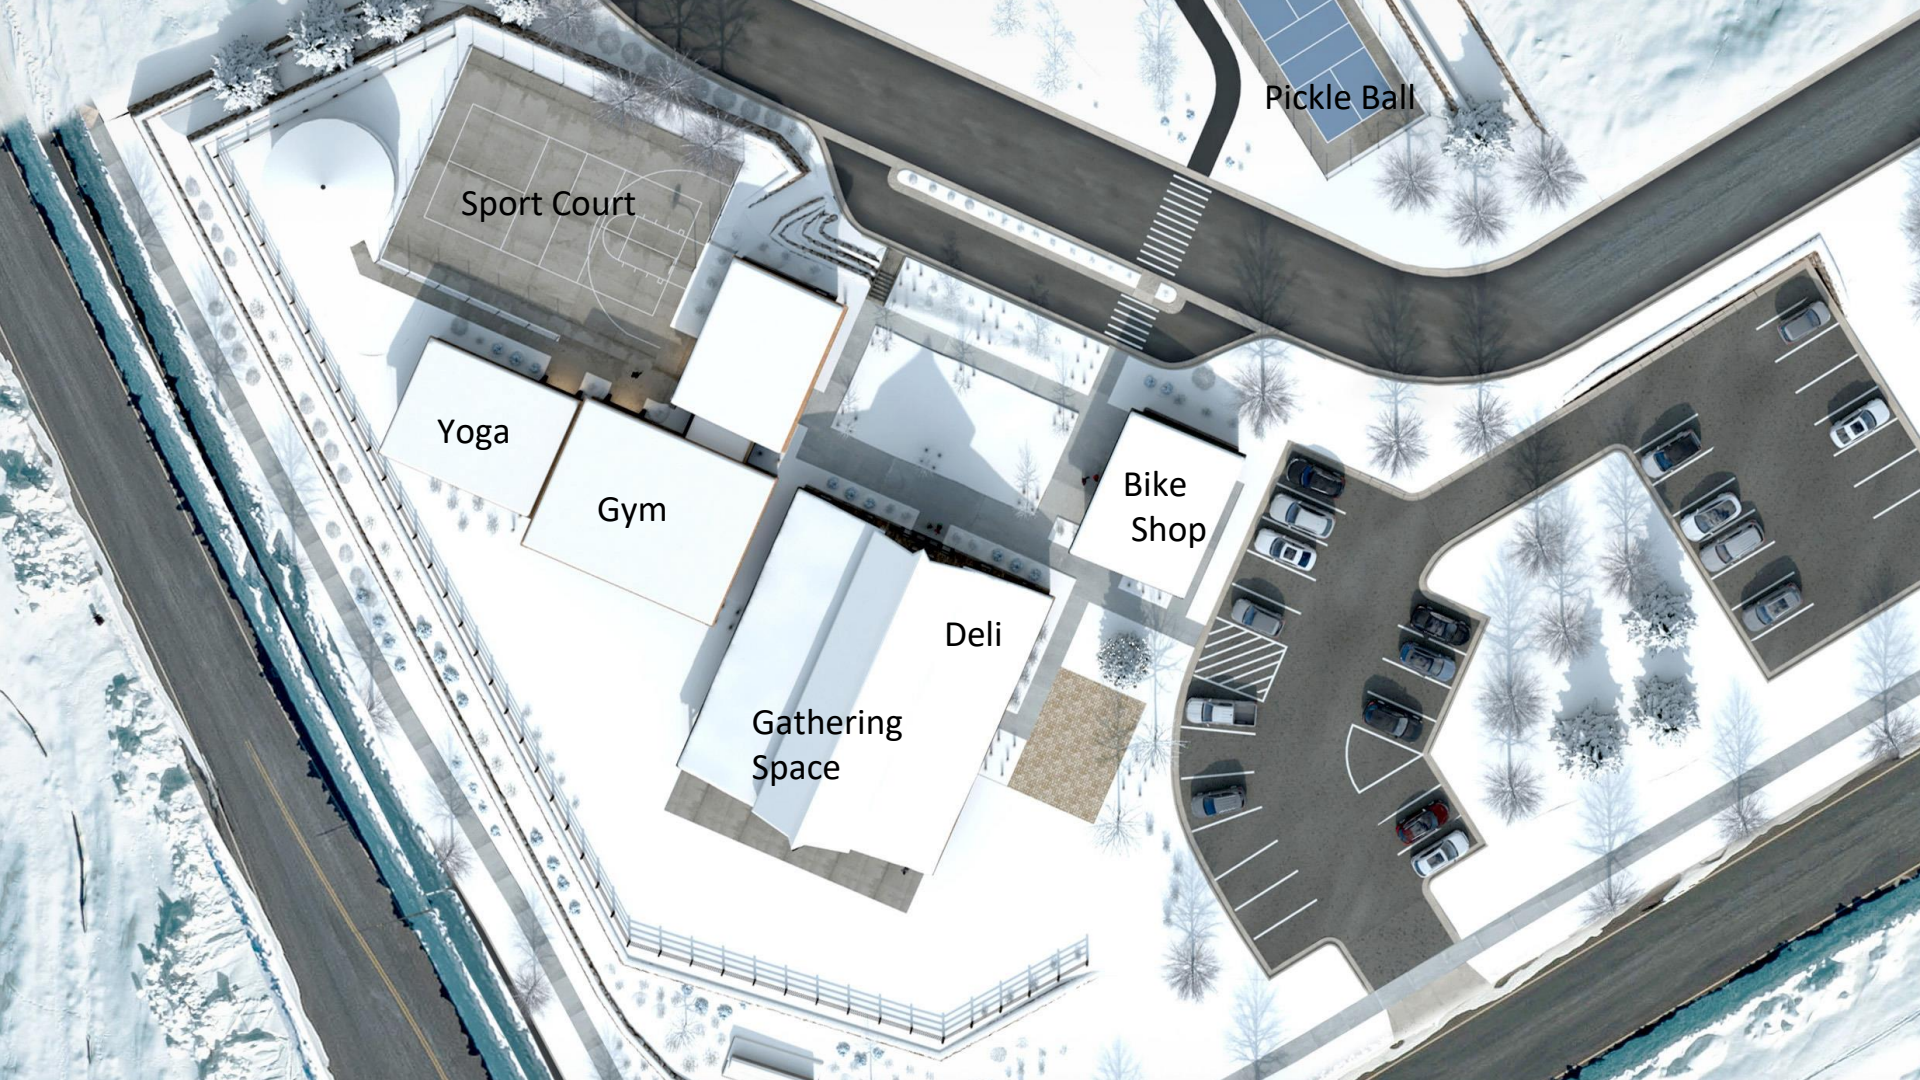

Sport Court

Pickle Ball


Yoga

Gym

Bike Shop

Deli

Gathering Space

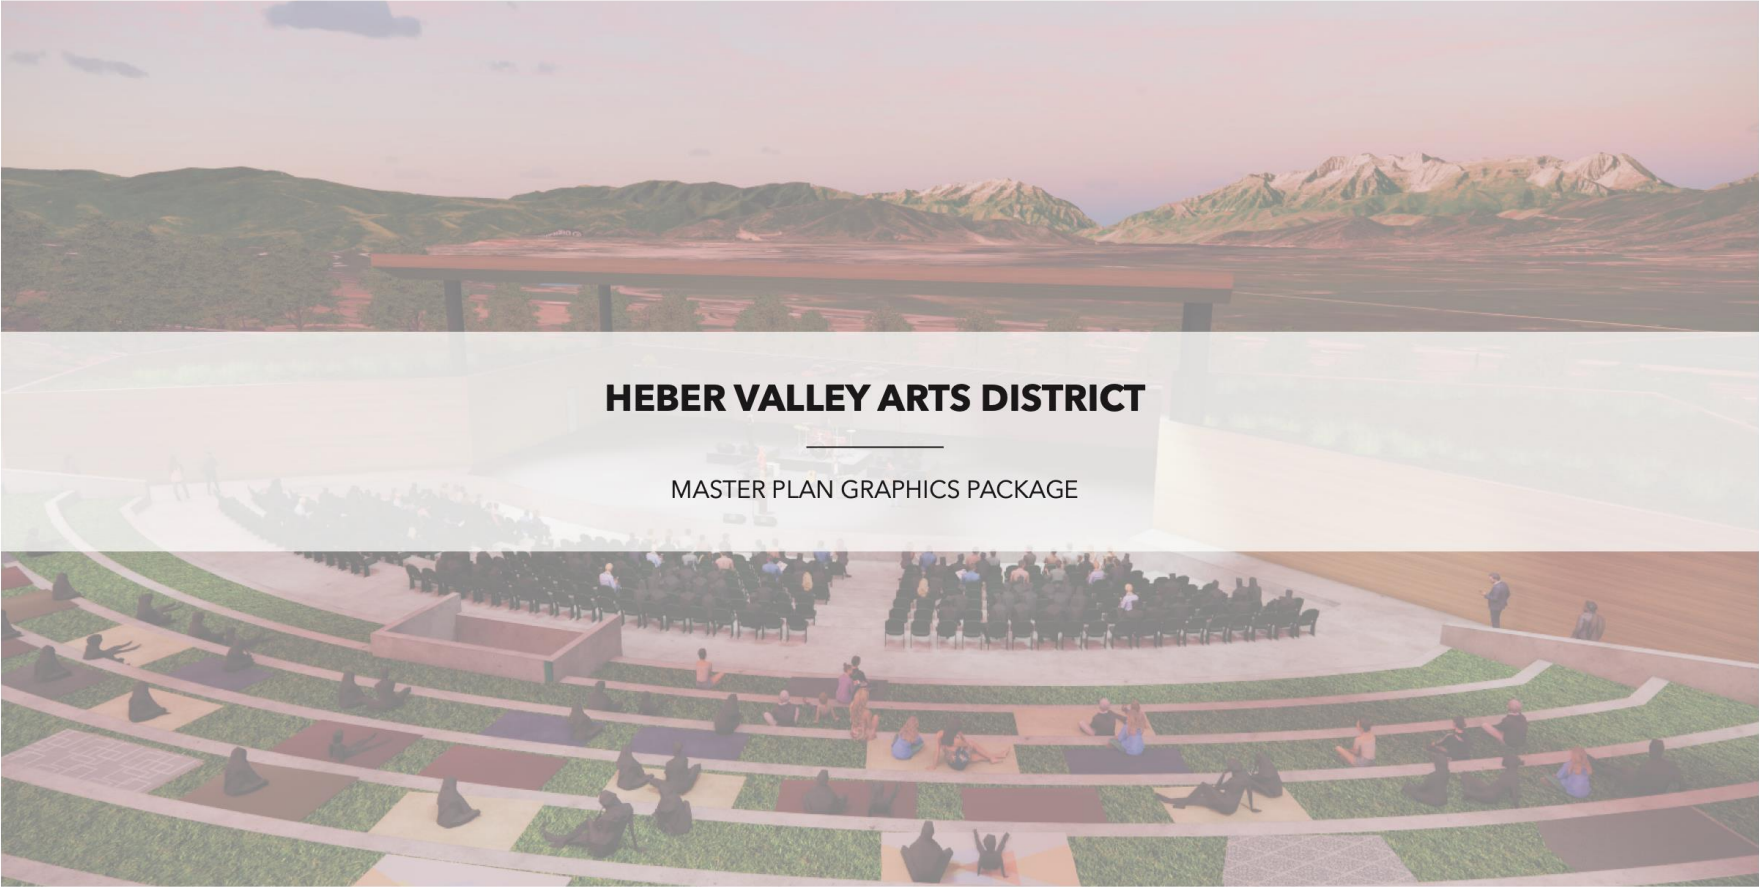


HEBER VALLEY ARTS DISTRICT

MASTER PLAN GRAPHICS PACKAGE



MOMENTUM
DEVELOPMENT GROUP

method studio

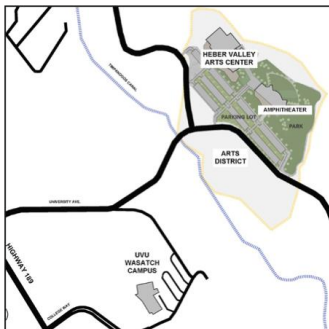


SITE LEGEND

- ❶ PERFORMING ARTS CENTER
- ❷ AMPHITHEATER
- ❸ PUBLIC PARK
- ❹ PARKING AREA (500 STALLS)
- ❺ LOADING AREA
- ❻ BACK-OF-HOUSE ZONE
- ❼ DROP-OFF AREA
- ❽ PLAZA
- ❾ EVENT CONCESSIONS





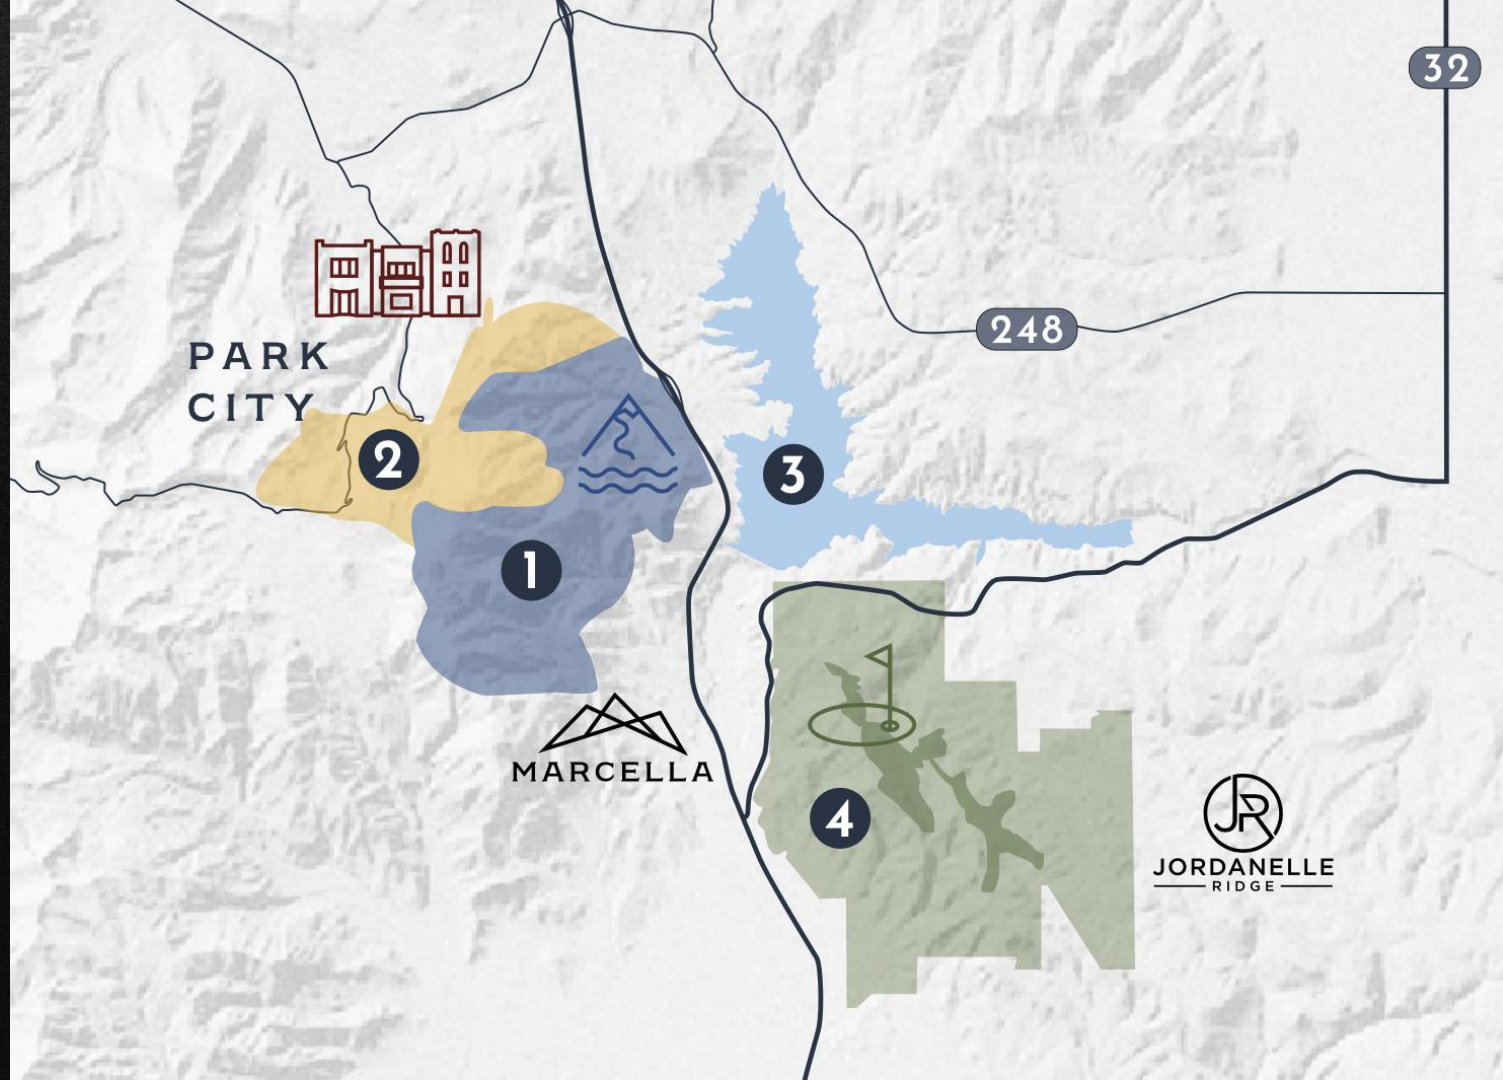

PARK
CITY

2



1

MARCELLA

3



4

JORDANELLE
RIDGE

248

32

DEER VALLEY CLUB HOUSE



MARCELLA ON MAIN (PARK CITY)



MARCELLA AT JORDANELLE RIDGE

