


**NOTES:**

1. ENTIRE SIGN PANEL WITH TEXT, MILEAGE & ARROWS TO BE ENGINEER GRADE RETROREFLECTIVE SHEETING, DIGITALLY PRINTED ON VINYL OVERLAY.
2. "WELCOME TO BIG SKY, MONTANA" & PICTOGRAPH TO BE CENTERED HORIZONTALLY ON SIGN PANEL.

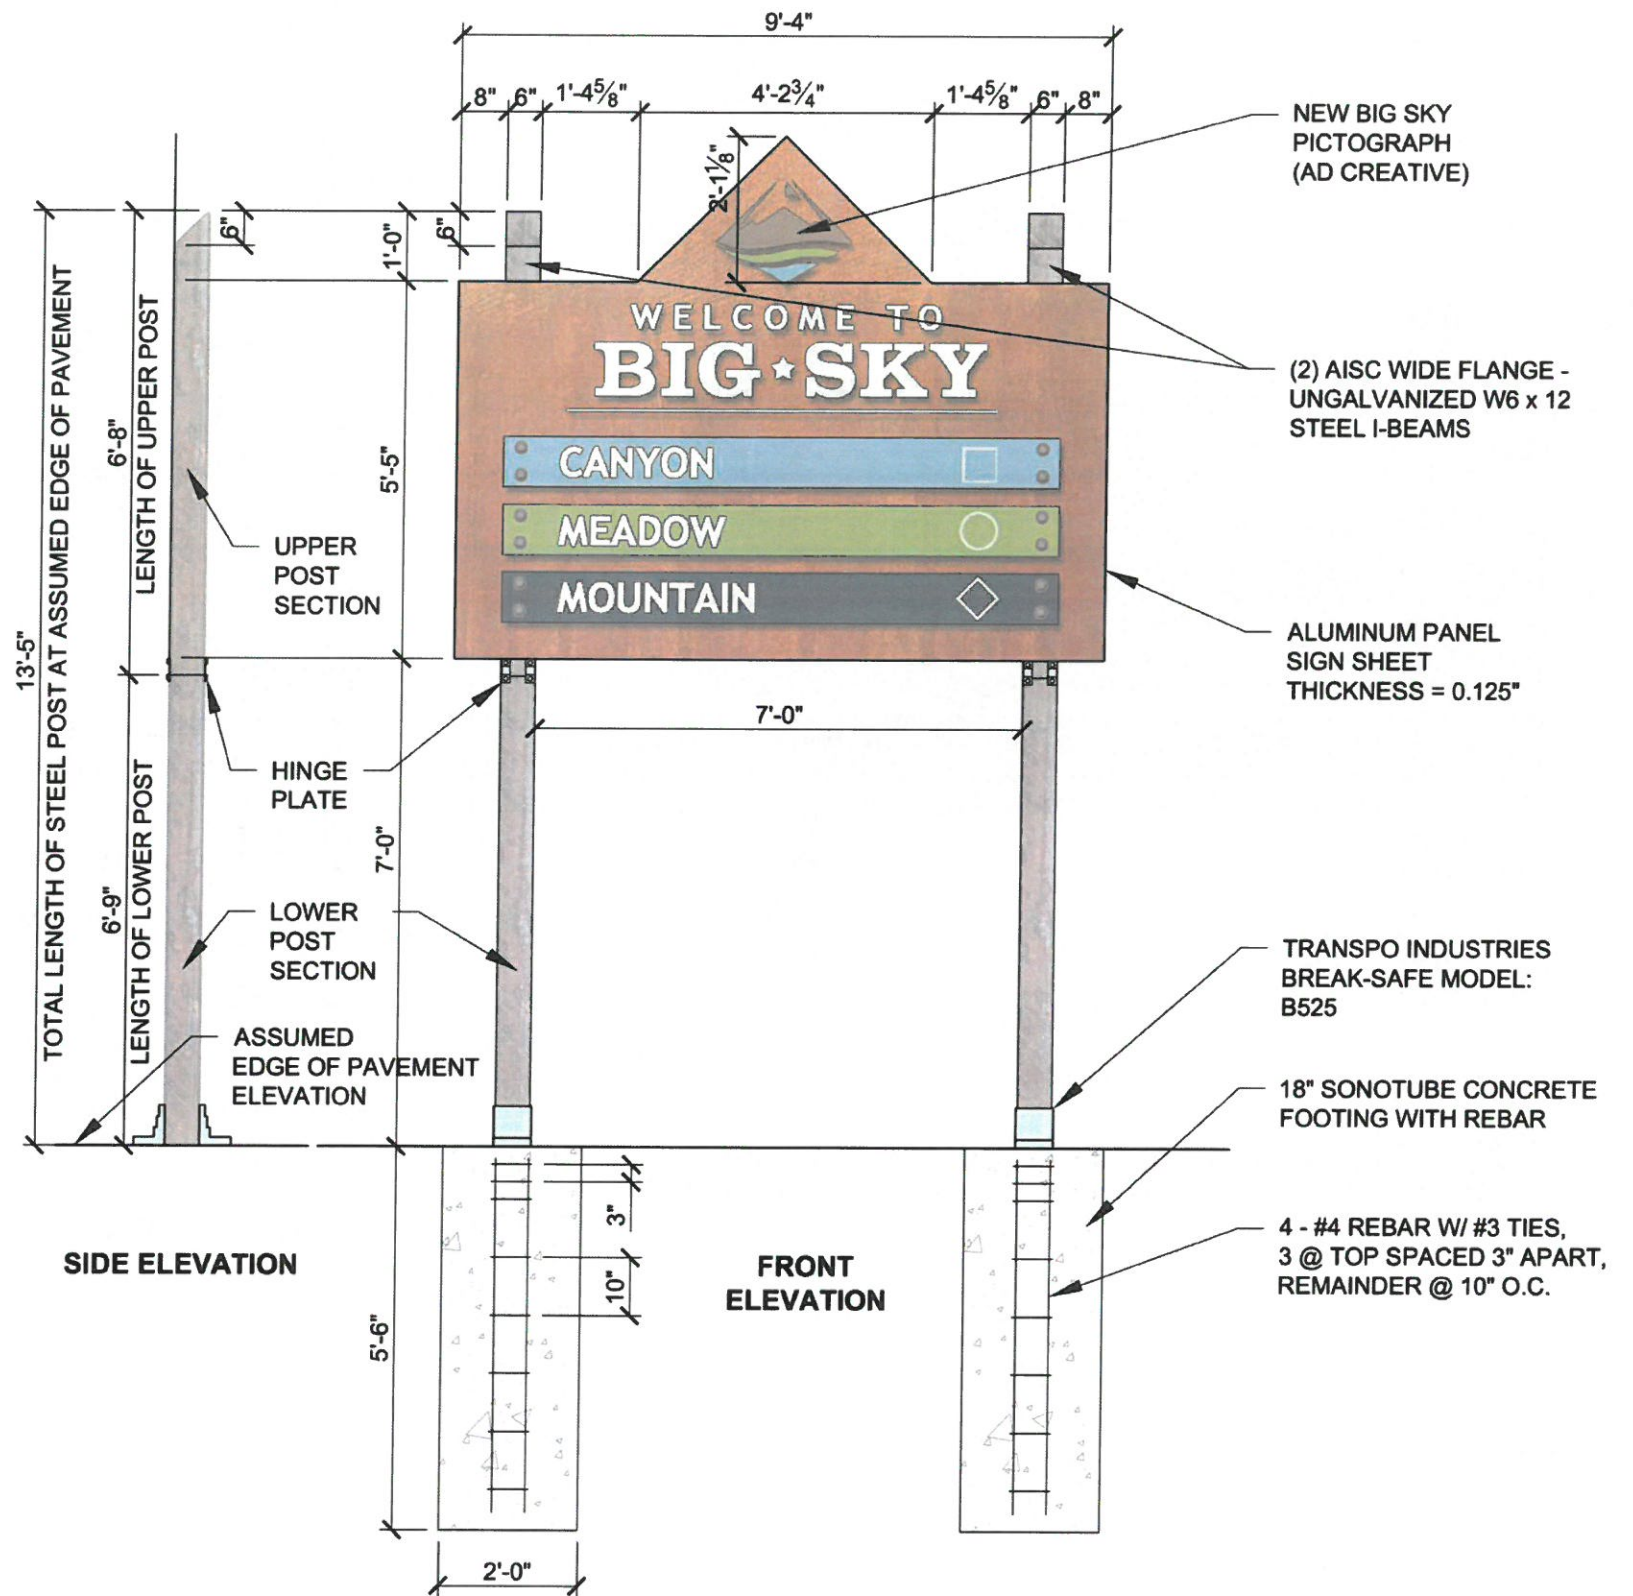

**Big Sky Signage Masterplan**  
 Destination Guide & Wayfinding Signage  
 Destination Guide Signage Specifications