


# Michigan Avenue Cross Sections

99' Right of Way – building to building

## Existing Configuration

5 travel lanes – two lanes each direction with center turn lane  
parking and sidewalks on both sides

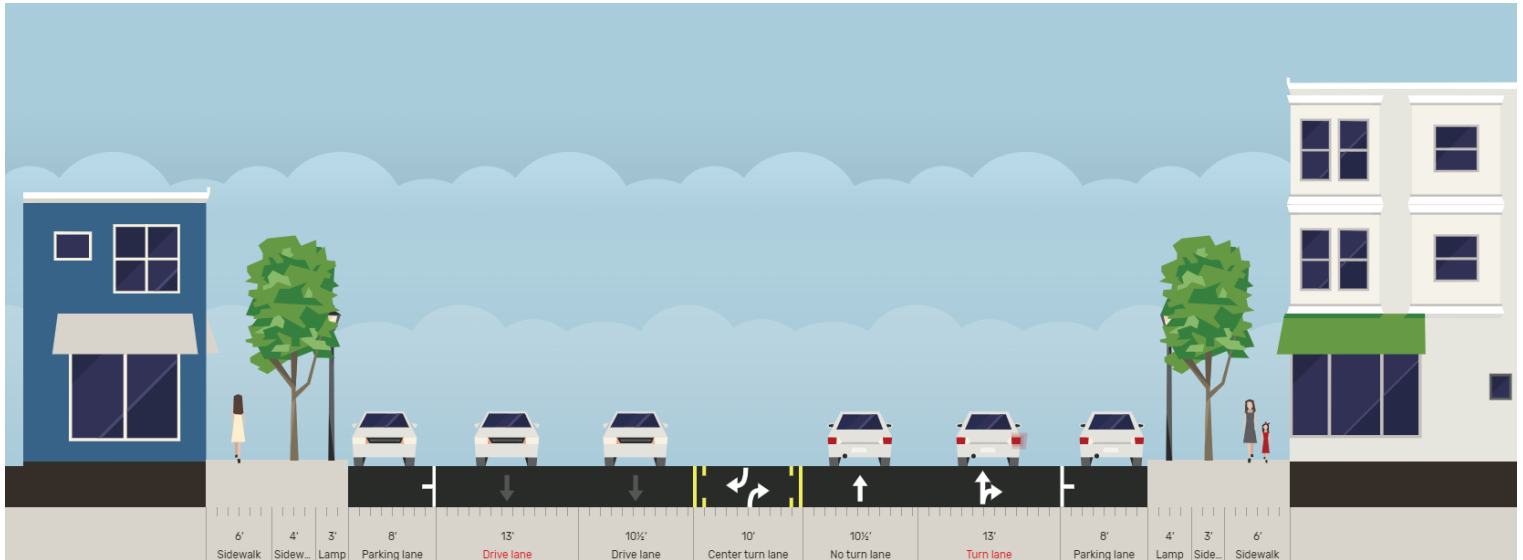

## Proposed Configuration

4 travel lanes - one lane eastbound, two westbound with center turn lane  
parking, sidewalks and cycle tracks on both sides

