


\\AV\PROJECTS\ORL_AIRPORTS_060709\PROJECTS\2024\2024_336.02 - PBC 2024 SWPPP COMPLIANCE INSPECTIONS\PIB1 DM01_AVCON\96PB18DM01.DWG 10/7/2024

EXISTING BUILDING INDEX					
BUILDING NO.	TENANT/USE	BUILDING NO.	TENANT/USE	BUILDING NO.	TENANT/USE
104	PBC-DOA GUARD HOUSE	1309	AIRPORT RECYCLING SPECIALISTS, INC.	1625	EXECUTIVE TERMINAL OFFICE
112	VALUE	1310	TUG TECHNOLOGIES	1625A	ATLANTIC AVIATION HANGAR
114	AVIS - SERVICE FACILITY	1310-A	AIRPORT RECYCLING SPECIALISTS, INC.	1625B	ATLANTIC AVIATION HANGAR
116	DOLLAR - SERVICE FACILITY	1311	DELTA	1625C	ATLANTIC AVIATION HANGAR
150	PBC-DOA EAST/NORTH PUMP HOUSE STATION	1332	ASIG STORAGE SHED	1628	ATLANTIC AVIATION
846	PBC-DOA ADMINISTRATIVE OFFICES	1334	ASIG OFFICE BUILDING	1629	ATLANTIC AVIATION
893	PBC-DOA TAXI RESTROOM	1440	PBC DOA OWNED	1630 (*)	FAA AIR TRAFFIC CONTROL TOWER
928	PBC-DOA TRITURATOR	1475	AIR CARGO BUILDING	1631	ATLANTIC AVIATION HANGAR
985	SIGNATURE FLIGHT SUPPORT - NET JETS FACILITY	1500	SIGNATURE FLIGHT SUPPORT - OPERATIONS CENTER TERMINAL	1632	ATLANTIC AVIATION/PRIVAT AIR
1000	PBC-DOA MAIN TERMINAL	1500A	SIGNATURE FLIGHT SUPPORT HANGAR	1633	ATLANTIC AVIATION HANGAR
1040	PBC AIRCRAFT RESCUE & FIREFIGHTING STATION (ARFF)	1500C	SIGNATURE	1635	FLIGHT SAFETY INTERNATIONAL/SIKORSKI LEAR JET PIAGGIO
1100	PBC-DOA LONG-TERM PARKING GARAGE	1500D	SIGNATURE FLIGHT SUPPORT HANGAR	1635A	FLIGHT SAFETY INTERNATIONAL
1169	GATE GOURMET	1500E	SIGNATURE FLIGHT SUPPORT HANGAR	1636	ATLANTIC AVIATION HANGAR "F"
1170	PBC-DOA MAINTENANCE REPAIR SHOP	1509	JET AVIATION HANGAR	1637	ATLANTIC AVIATION
1200	PBC-DOA ELECTRICAL VAULT	1512	JET AVIATION HANGAR	1638	ATLANTIC AVIATION HANGAR "G"
1250	PBC-DOA TOLL PLAZA	1514	JET AVIATION HANGAR	1639	TRAUMA HAWK
1301	CENTERPORT	1515	JET AVIATION OPERATIONS CENTER TERMINAL	1640	ATLANTIC AVIATION HANGAR "H"
1302	BIG SKY	1516	JET AVIATION HANGAR	1641/1642	PBC SHERIFF - AVIATION UNIT HANGAR
1303	CENTERPORT	1517	JET AVIATION HANGAR	3400	WORK FORCE ALLIANCE
1304	FAA	1610	PBC-DOA SOUTH PUMP HOUSE STATION	A	DOA MAINTENANCE
1305	LUND & PULLARA	1612 (*)	US CUSTOMS & BORDER PROTECTION (GENERAL AVIATION FACILITY)	B	DOA MAINTENANCE
1306	JETSTREAM	1624	AUTEC HANGAR	C	DOA MAINTENANCE
1307 (*)	US CUSTOMS			D	DOA MAINTENANCE
1308	A+M MANAGEMENT SERVICES			E	PBC FLEET MANAGEMENT VEHICLE REPAIR

(*) FEDERAL AGENCIES THAT ARE NOT COVERED UNDER THE AIRPORT NPDES

LEGEND	
	AIRPORT PROPERTY LINE
	EXISTING BASIN LINES
	EXISTING SUB-BASIN LINES AND NAME




- NOTES:
1. THE SWPPP DRAINAGE MAP WAS ORIGINALLY CREATED BASED ON THE AIRPORT LAYOUT PLAN FOR PALM BEACH INTERNATIONAL AIRPORT PREPARED BY JACOBS (FORMERLY KNOWN AS CH2M HILL, INC.) (REVISION DATE NOVEMBER 14, 2007).
 2. ALL ELEVATIONS ARE MEAN SEA LEVEL (MSL).
 3. HORIZONTAL DATUM IS NAD 83.
 4. VERTICAL DATUM IS NAVD 88.
 5. THE NPDES OUTFALL LOCATIONS ARE REFERENCED FROM THE SWPPP FOR PALM BEACH INTERNATIONAL AIRPORT PREPARED BY CYRACKS ENVIRONMENTAL CONSULTING SERVICES, INC. (DATED DECEMBER 2018).
 6. THIS MAP HAS BEEN DEVELOPED BY SEVERAL FIRMS OVER TIME, INCORPORATING AS-BUILTS AS THEY WERE DEVELOPED, AND AVCON, INC. DOES NOT ACCEPT RESPONSIBILITY FOR THE ACCURACY OF REFERENCED FILES FROM OTHERS USED TO CREATE/ UPDATE THE SWPPP DRAINAGE MAP.

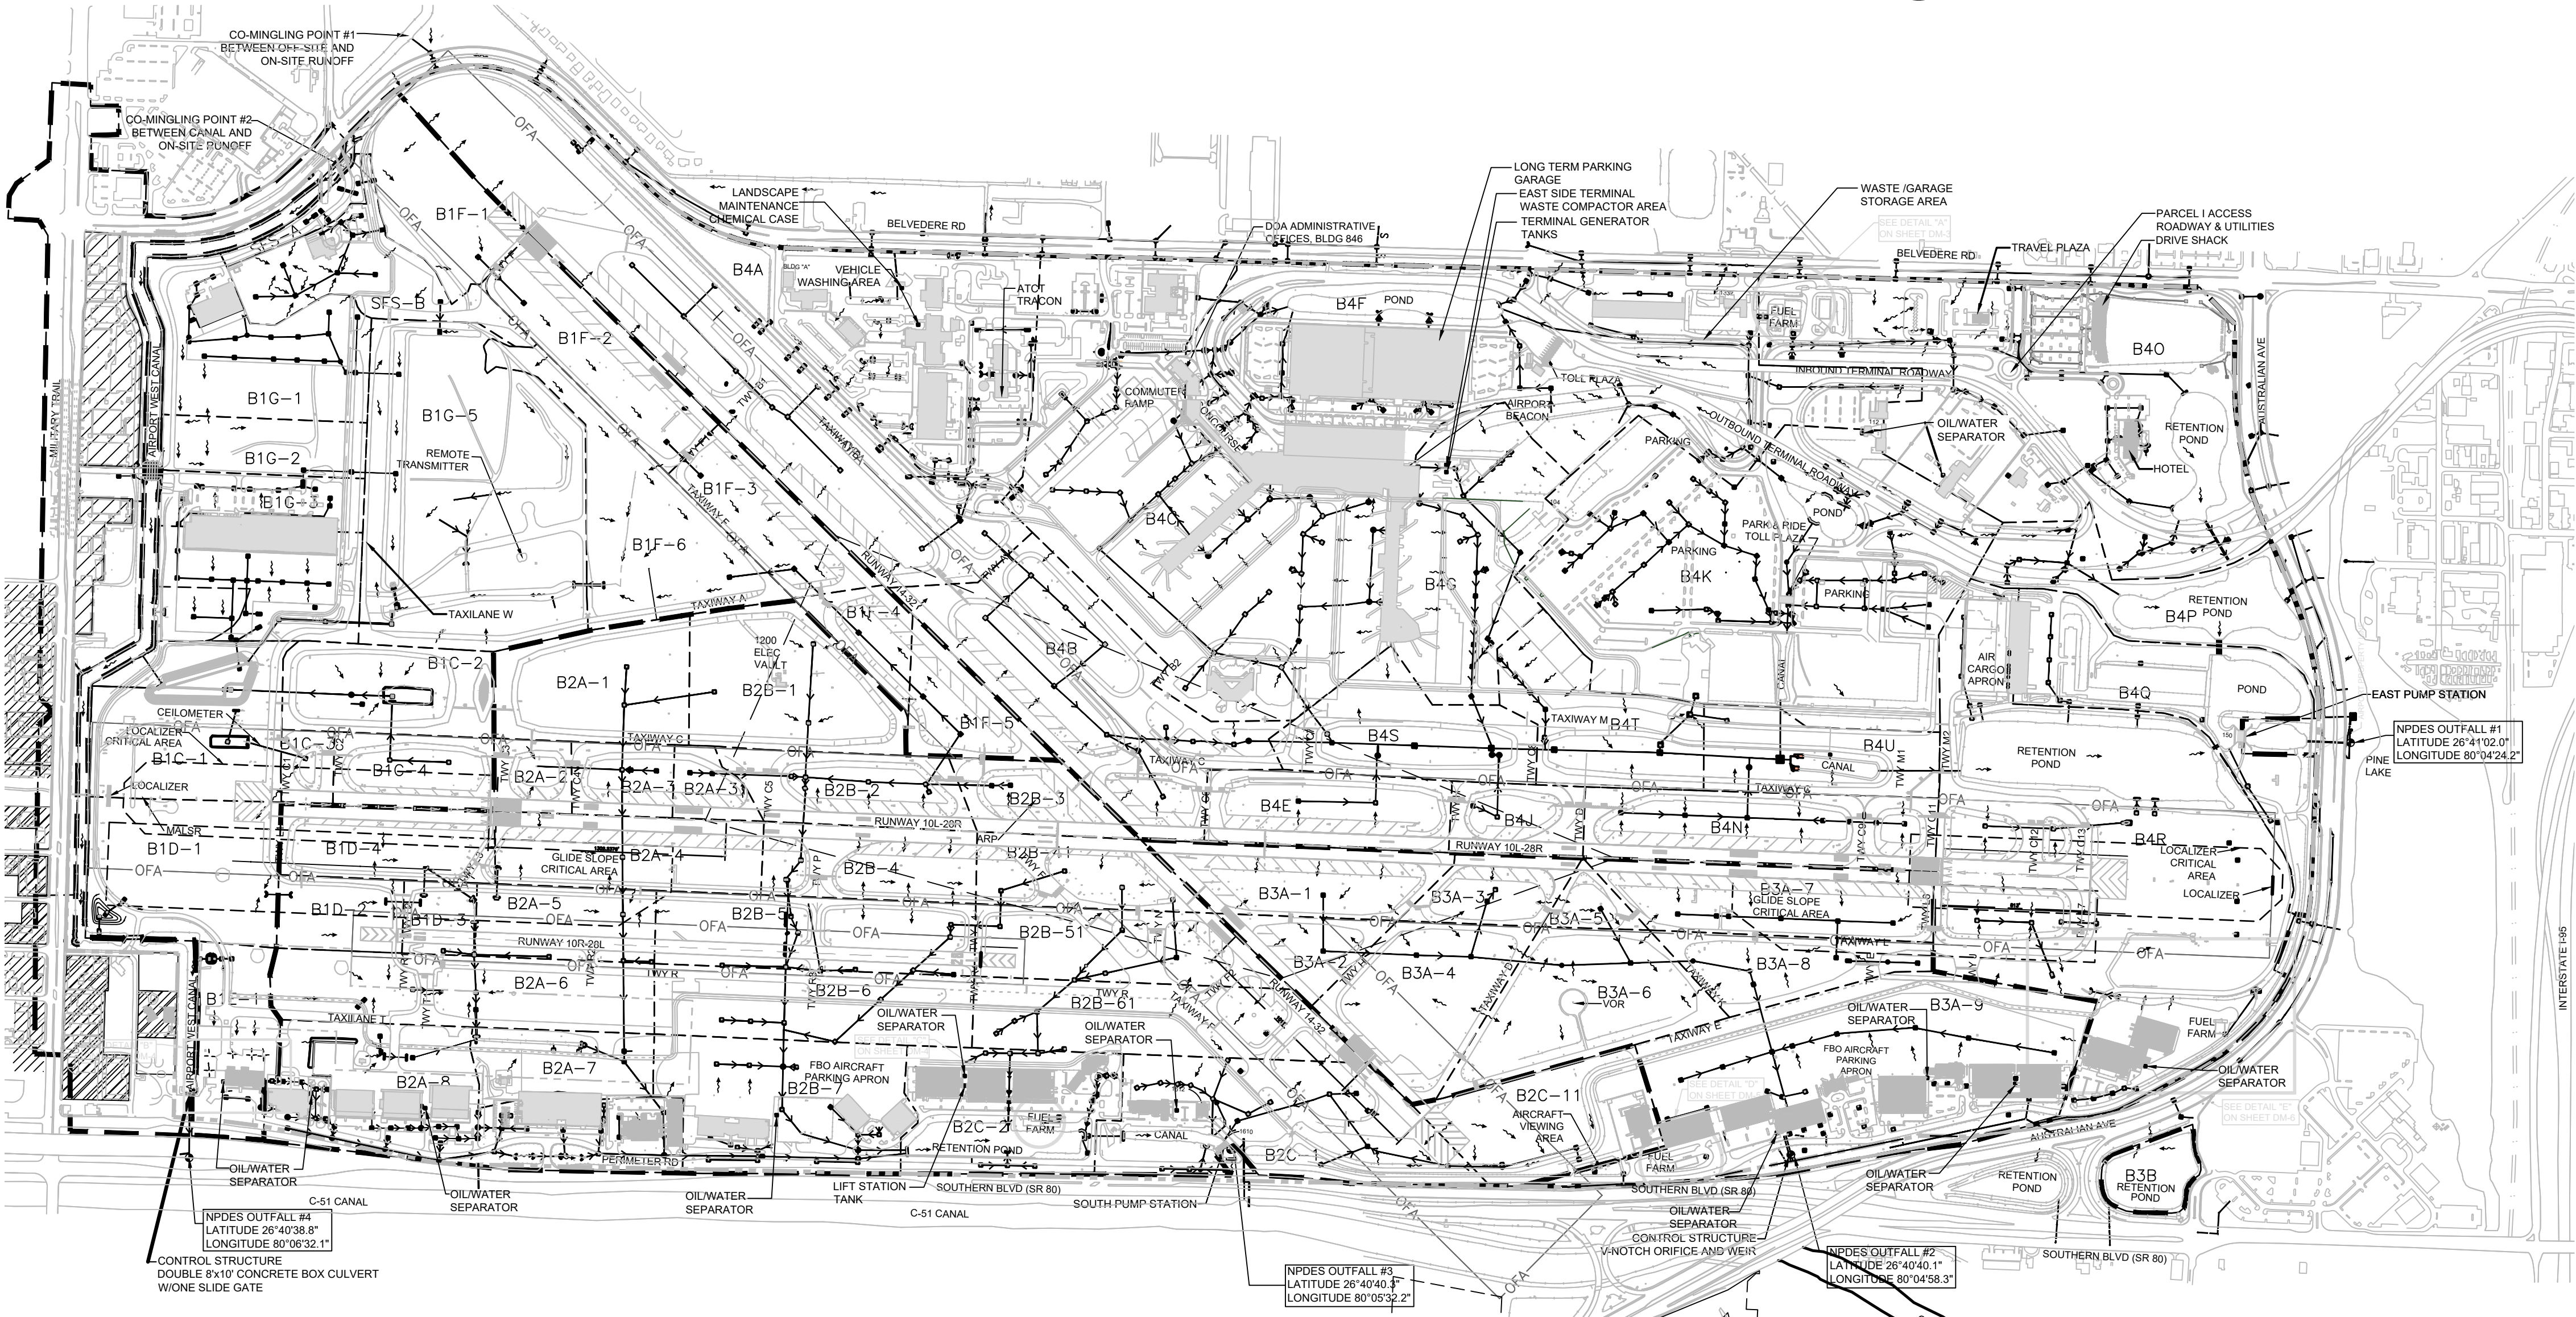

I:\PROJECTS\ORL_AIRPORTS_060709\PROJECTS\2024\2024.336.02 - PBC 2024 SWPPP COMPLIANCE INSPECTIONS\2024.336.02 - CADD\RESOURCES\PIBI DM01_AVCON\96PBI18DM01.DWG 10/7/2024

EXISTING BUILDING INDEX	
BUILDING NO.	TENANT/USE
928	PBC-DOA TRITURATOR
985	SIGNATURE FLIGHT SUPPORT - NET JETS FACILITY
1169	GATE GOURMET
1170	PBC-DOA MAINTENANCE REPAIR SHOP
1200	PBC-DOA ELECTRICAL VAULT
A	DOA MAINTENANCE
B	DOA MAINTENANCE
C	DOA MAINTENANCE
D	DOA MAINTENANCE
E	PBC FLEET MANAGEMENT VEHICLE REPAIR

LEGEND	
	AIRPORT PROPERTY LINE
	EXIST. BASIN LINE
	EXISTING SUB-BASIN LINES AND NAME

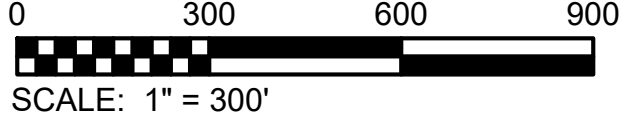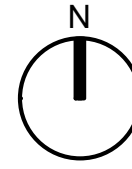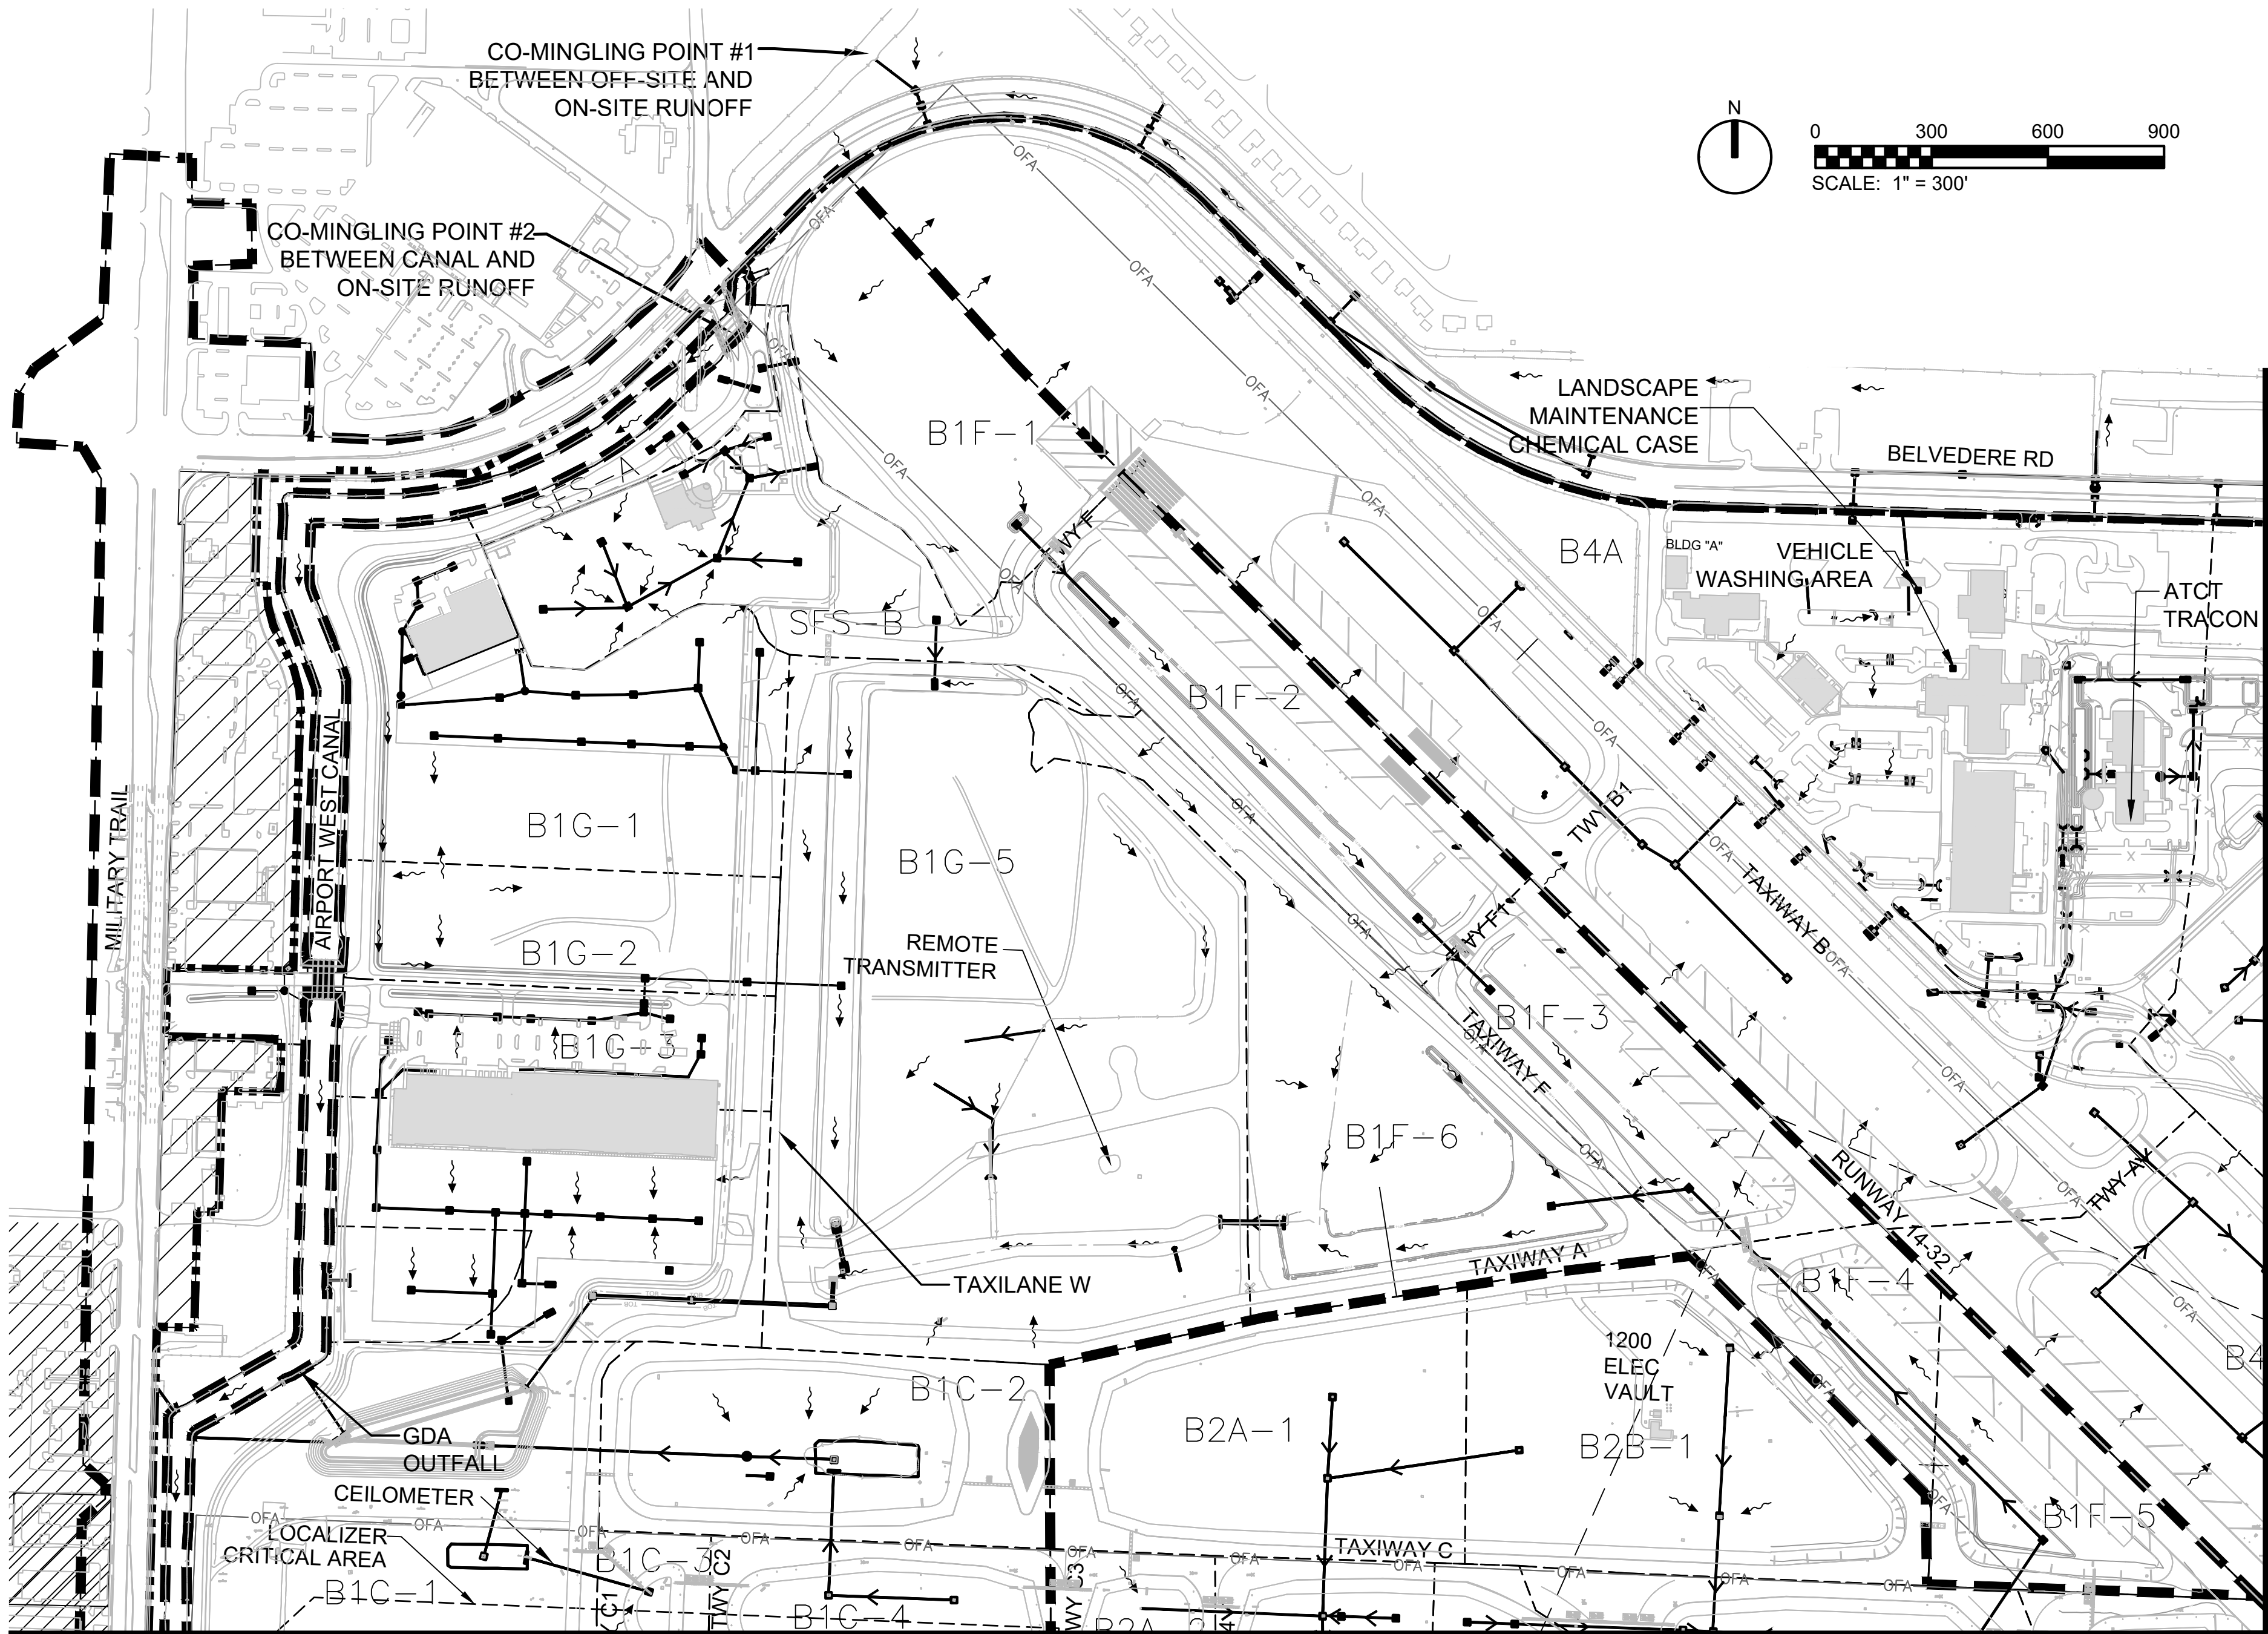

MATCHLINE SEE APPENDIX A SHEET DM-3


MATCHLINE SEE APPENDIX A SHEET DM-4



AVCON, INC.
ENGINEERS & PLANNERS
6853 SW 18TH STREET
BOCA RATON, FL 33433
OFFICE: (754) 200-2030
www.avconinc.com

NOT FOR
CONSTRUCTION

PALM BEACH
INTERNATIONAL
AIRPORT

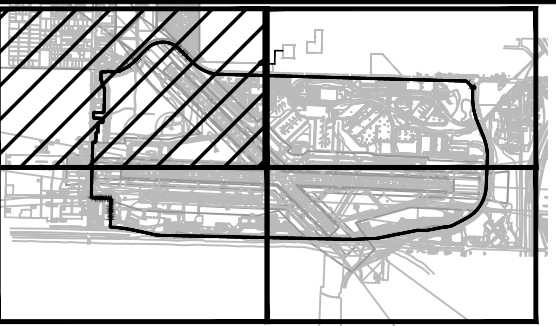

PBC AIRPORTS
SWPPP UPDATE
2024

PBI DRAINAGE MAP

ATTENTION:
THIS DOCUMENT CONTAINS PRIVILEGED AND PROPRIETARY
INFORMATION, ALL OF WHICH IS EXPRESSLY PROVIDED BY AVCON, INC.,
FOR USE BY THE INTENDED RECIPIENT, AND FOR A SPECIFIC PURPOSE.
WITHOUT THE EXPRESS WRITTEN CONSENT OF AVCON, INC. ANY
DISTRIBUTION, REPRODUCTION, OR OTHER USE OF THIS DOCUMENT, IN
WHOLE OR IN PART, IS STRICTLY PROHIBITED

SCALE: AS NOTED


REVISIONS:			
NO.	DATE	BY	DESCRIPTION

PROJECT NO.: 2024.336.02
DRAWN BY: P.V.
CHECKED BY: S.L.C.
APPROVED BY: S.L.C.
DATE: OCTOBER 2024

I:\PROJECTS\ORL_AIRPORTS_060709\PROJECTS\2024\336.02 - PBC 2024 SWPPP COMPLIANCE INSPECTIONS\2024.336.02 - CADD\RESOURCES\PIB1 DM01_AVCON\96PBI18DM01.DWG 10/7/2024

EXISTING BUILDING INDEX	
BUILDING NO.	TENANT/USE
104	PBC-DOA GUARD HOUSE
112	CAR RENTAL FACILITY
114	CAR RENTAL FACILITY
116	VACANT
150	PBC-DOA EAST/NORTH PUMP HOUSE STATION
846	PBC-DOA ADMINISTRATION
1000	PBC-DOA MAIN TERMINAL
1040	PBC AIRCRAFT RESCUE & FIREFIGHTING STATION (ARFF)
1100	PBC-DOA LONG-TERM PARKING GARAGE
1250	PBC-DOA TOLL PLAZA
1301	CENTERPORT
1302	BIG SKY
1303	CENTERPORT
1304	FAA
1305	LUND & PULLARA
1306	JETSTREAM
1307 (*)	US CUSTOMS
1308	A+M MANAGEMENT SERVICES
1309	AIRPORT RECYCLING SPECIALISTS, INC.
1310	TUG TECHNOLOGIES
1310-A	AIRPORT RECYCLING SPECIALISTS, INC.
1311	DELTA
1332	ASIG STORAGE SHED
1334	ASIG OFFICE BUILDING
1440	PBC DOA OWNED
1475	AIR CARGO BUILDING
3400	WORK FORCE ALLIANCE



(*) FEDERAL AGENCIES THAT ARE NOT COVERED UNDER THE AIRPORT NPDES PERMIT

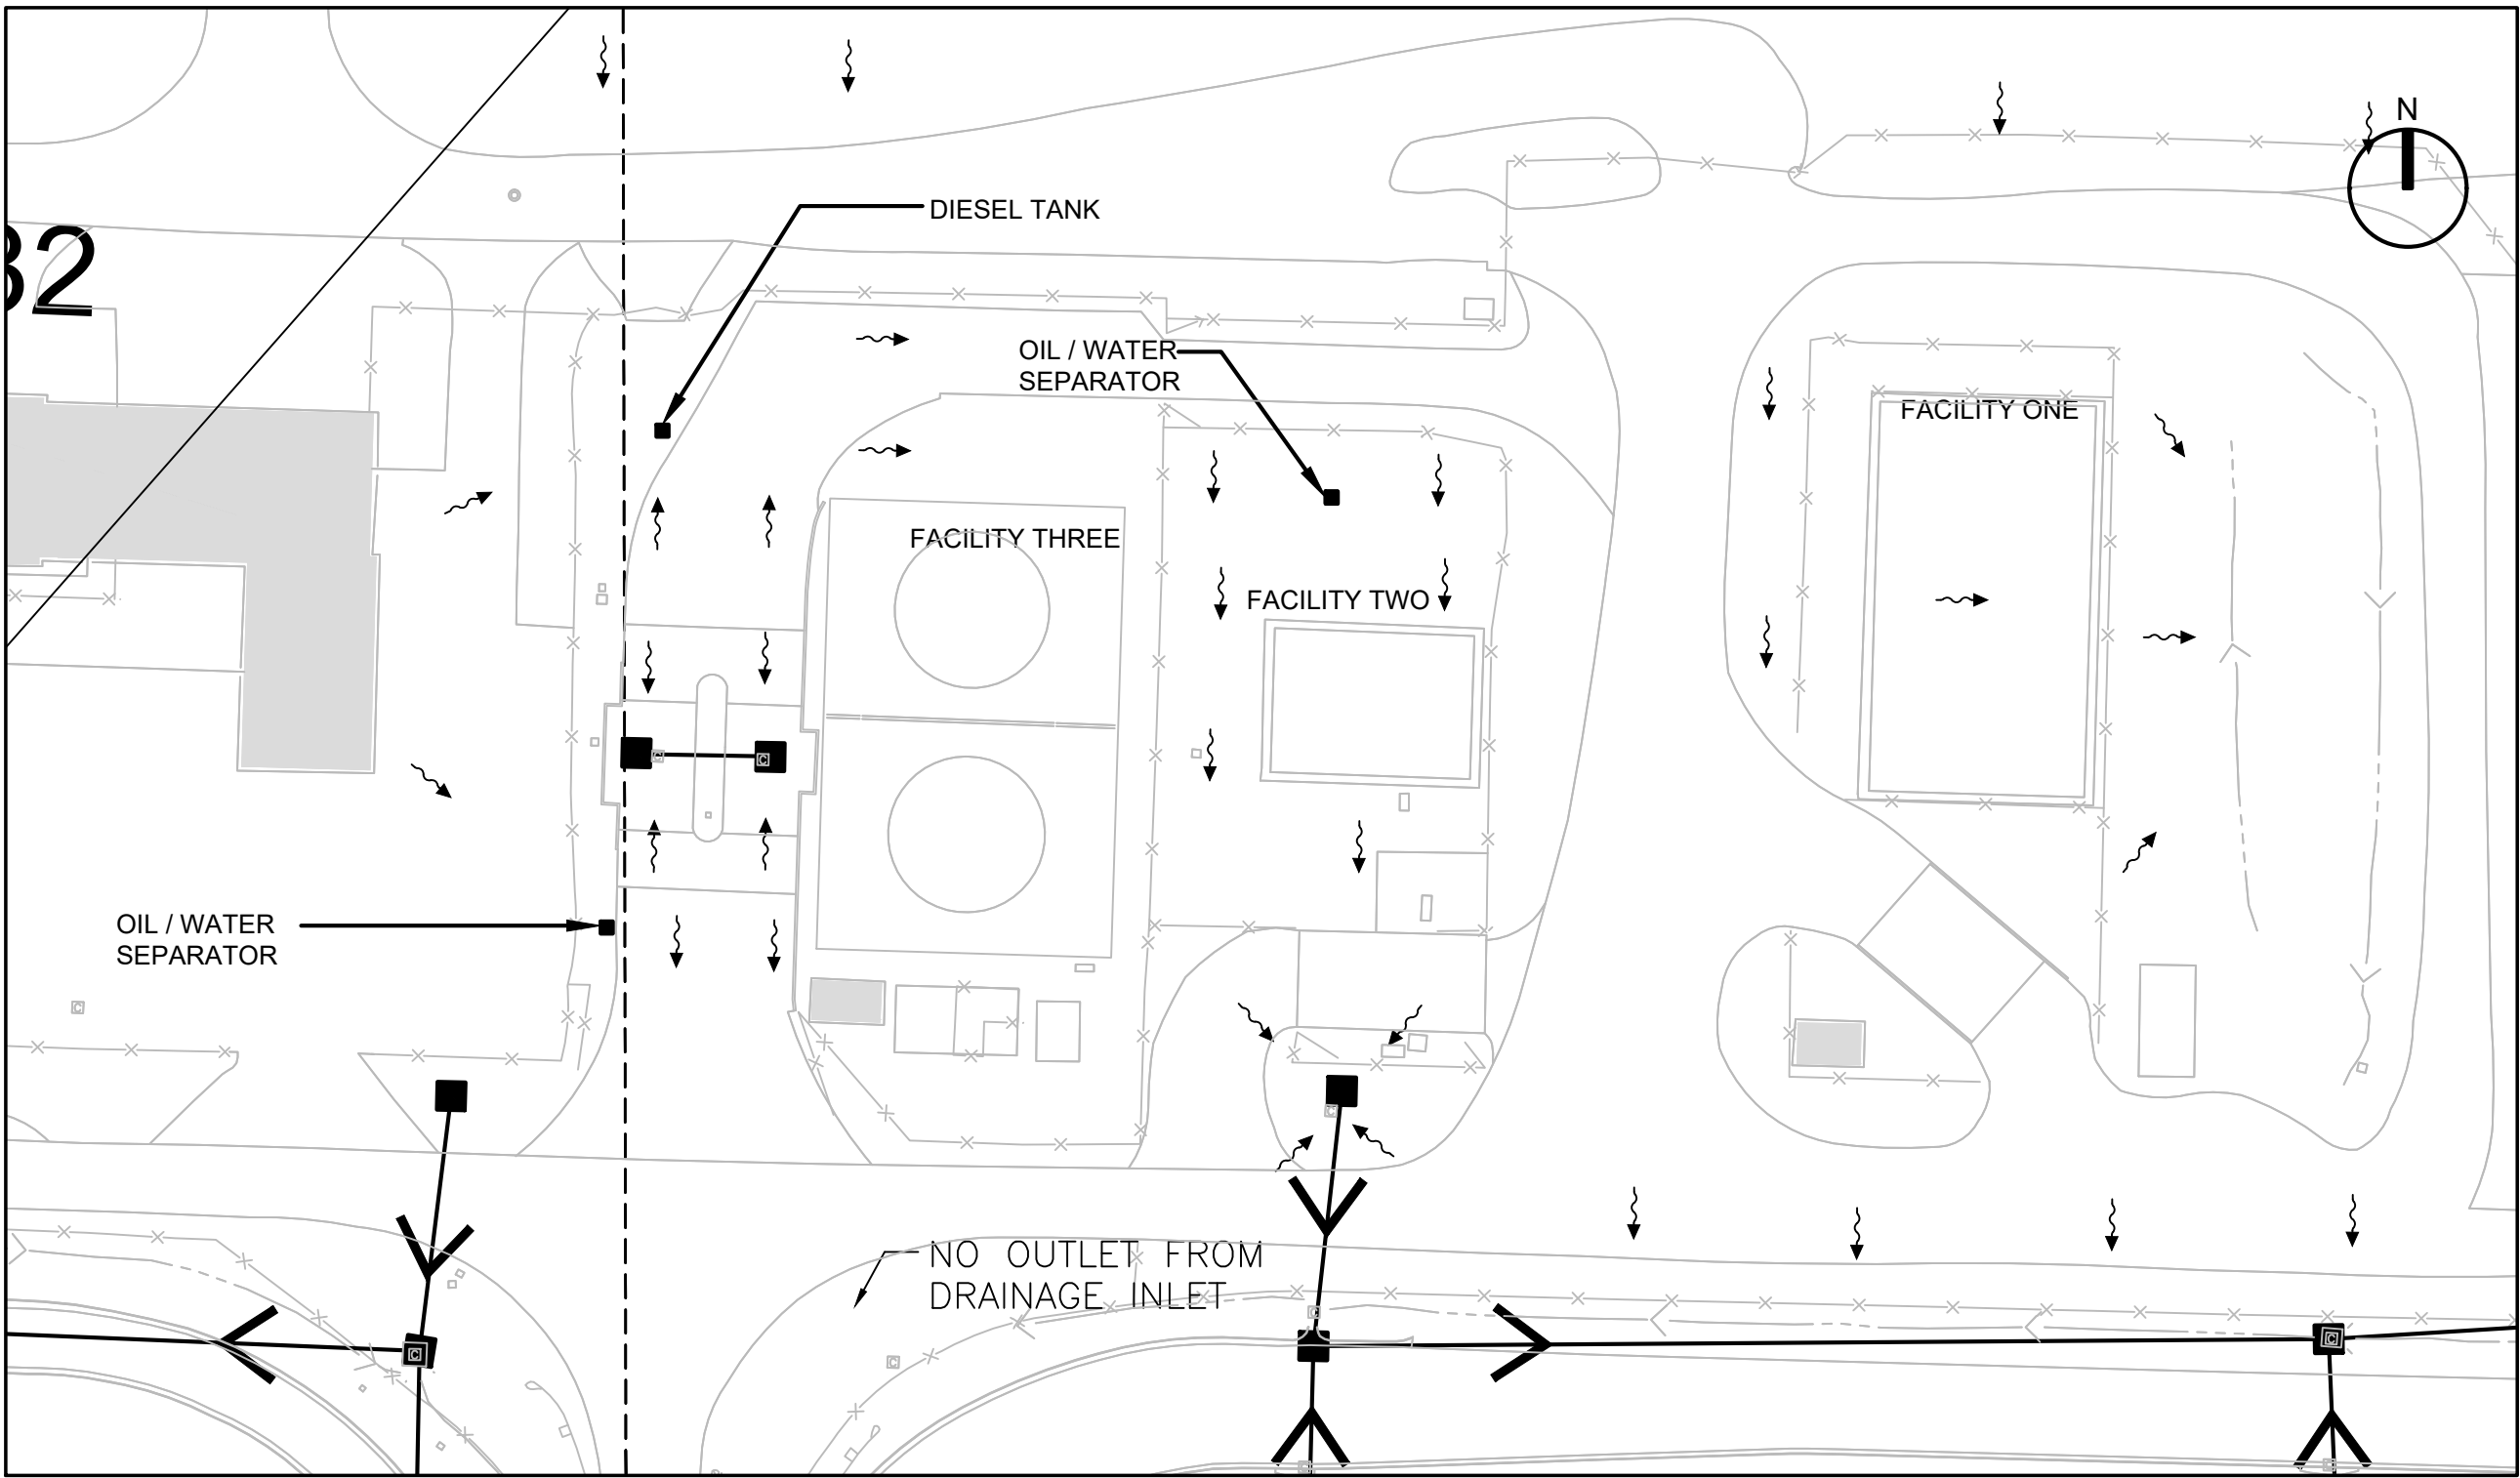

DETAIL "A"

SCALE: 1" = 50'

LEGEND	
	AIRPORT PROPERTY LINE
	EXIST. BASIN LINE
	EXISTING SUB-BASIN LINES AND NAME

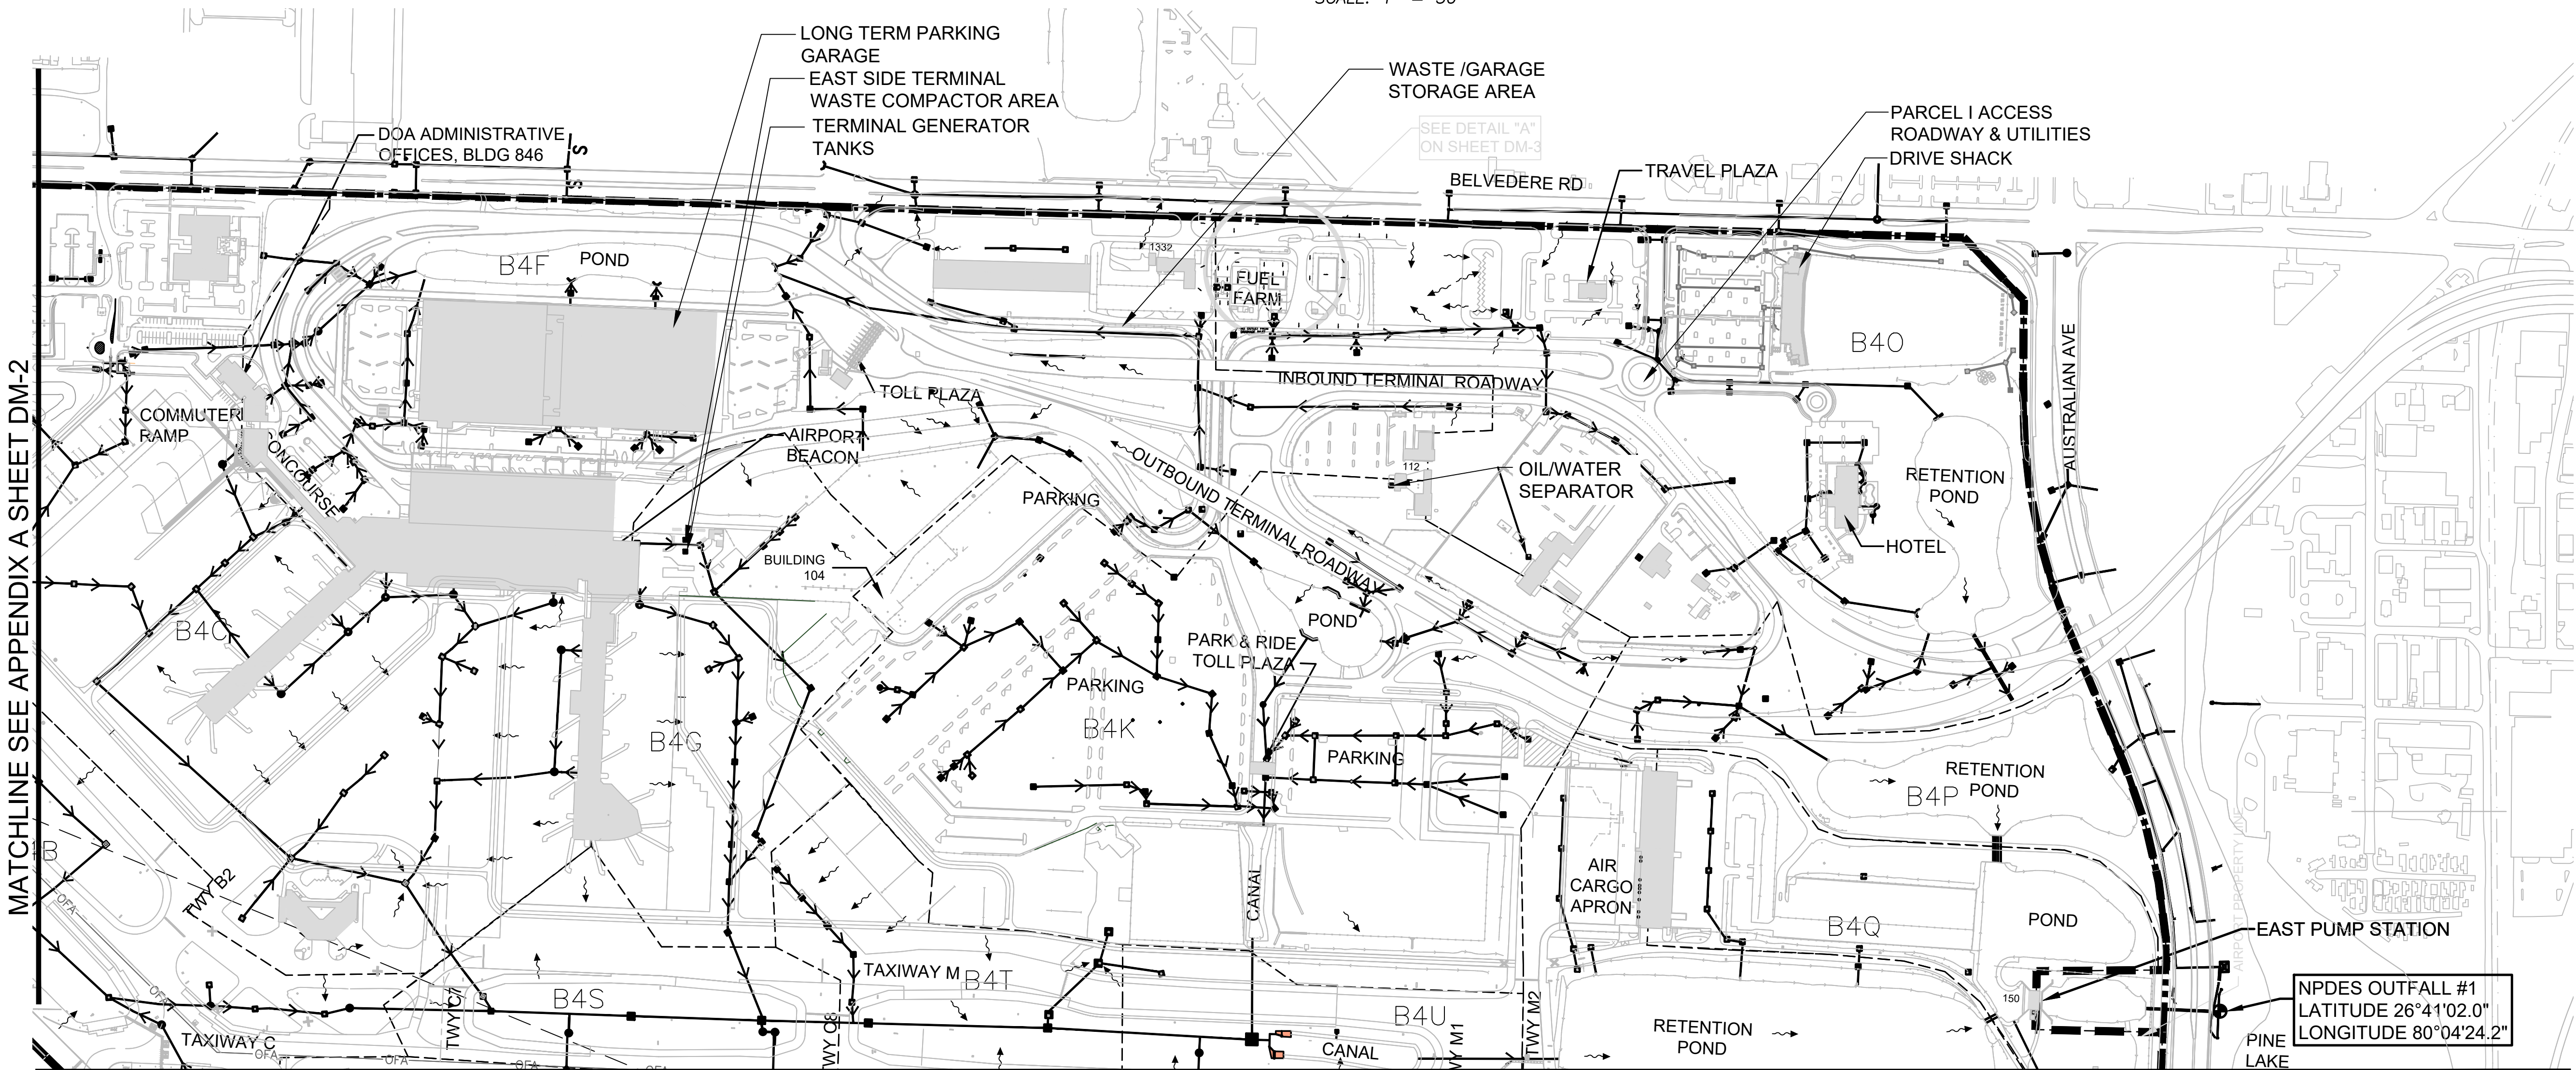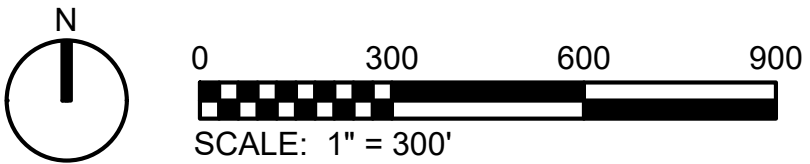


MATCHLINE SEE APPENDIX A SHEET DM-5



AVCON, INC.
ENGINEERS & PLANNERS
6853 SW 18TH STREET
BOCA RATON, FL 33433
OFFICE: (754) 200-2030
www.avconinc.com

NOT FOR
CONSTRUCTION

PALM BEACH
INTERNATIONAL
AIRPORT

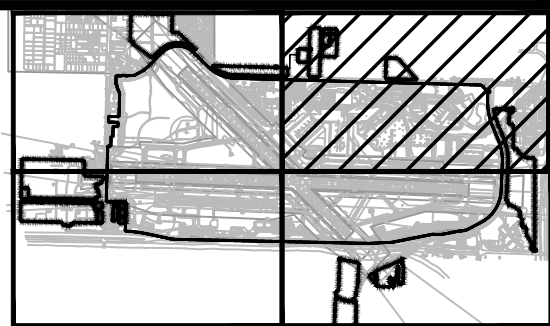

PBC AIRPORTS
SWPPP UPDATE
2024

PBI DRAINAGE MAP

ATTENTION:
THIS DOCUMENT CONTAINS PRIVILEGED AND PROPRIETARY INFORMATION, ALL OF WHICH IS EXPRESSLY PROVIDED BY AVCON, INC., FOR USE BY THE INTENDED RECIPIENT, AND FOR A SPECIFIC PURPOSE. WITHOUT THE EXPRESS WRITTEN CONSENT OF AVCON, INC. ANY DISTRIBUTION, REPRODUCTION, OR OTHER USE OF THIS DOCUMENT, IN WHOLE OR IN PART, IS STRICTLY PROHIBITED.


SCALE: AS NOTED

REVISIONS:			
NO.	DATE	BY	DESCRIPTION


PROJECT NO.: 2024.336.02
DRAWN BY: P.V.
CHECKED BY: S.L.C.
APPROVED BY: S.L.C.
DATE: OCTOBER 2024

NPDES OUTFALL #1
LATITUDE 26°41'02.0"
LONGITUDE 80°04'24.2"

I:\PROJECTS\ORL_AIRPORTS_060709\PROJECTS\2024\336.02 - PBC 2024 SWPPP COMPLIANCE INSPECTIONS\2024.336.02 - CADD\RESOURCES\PBI_DM01_AVCON\96PBI18DM01.DWG 10/7/2024

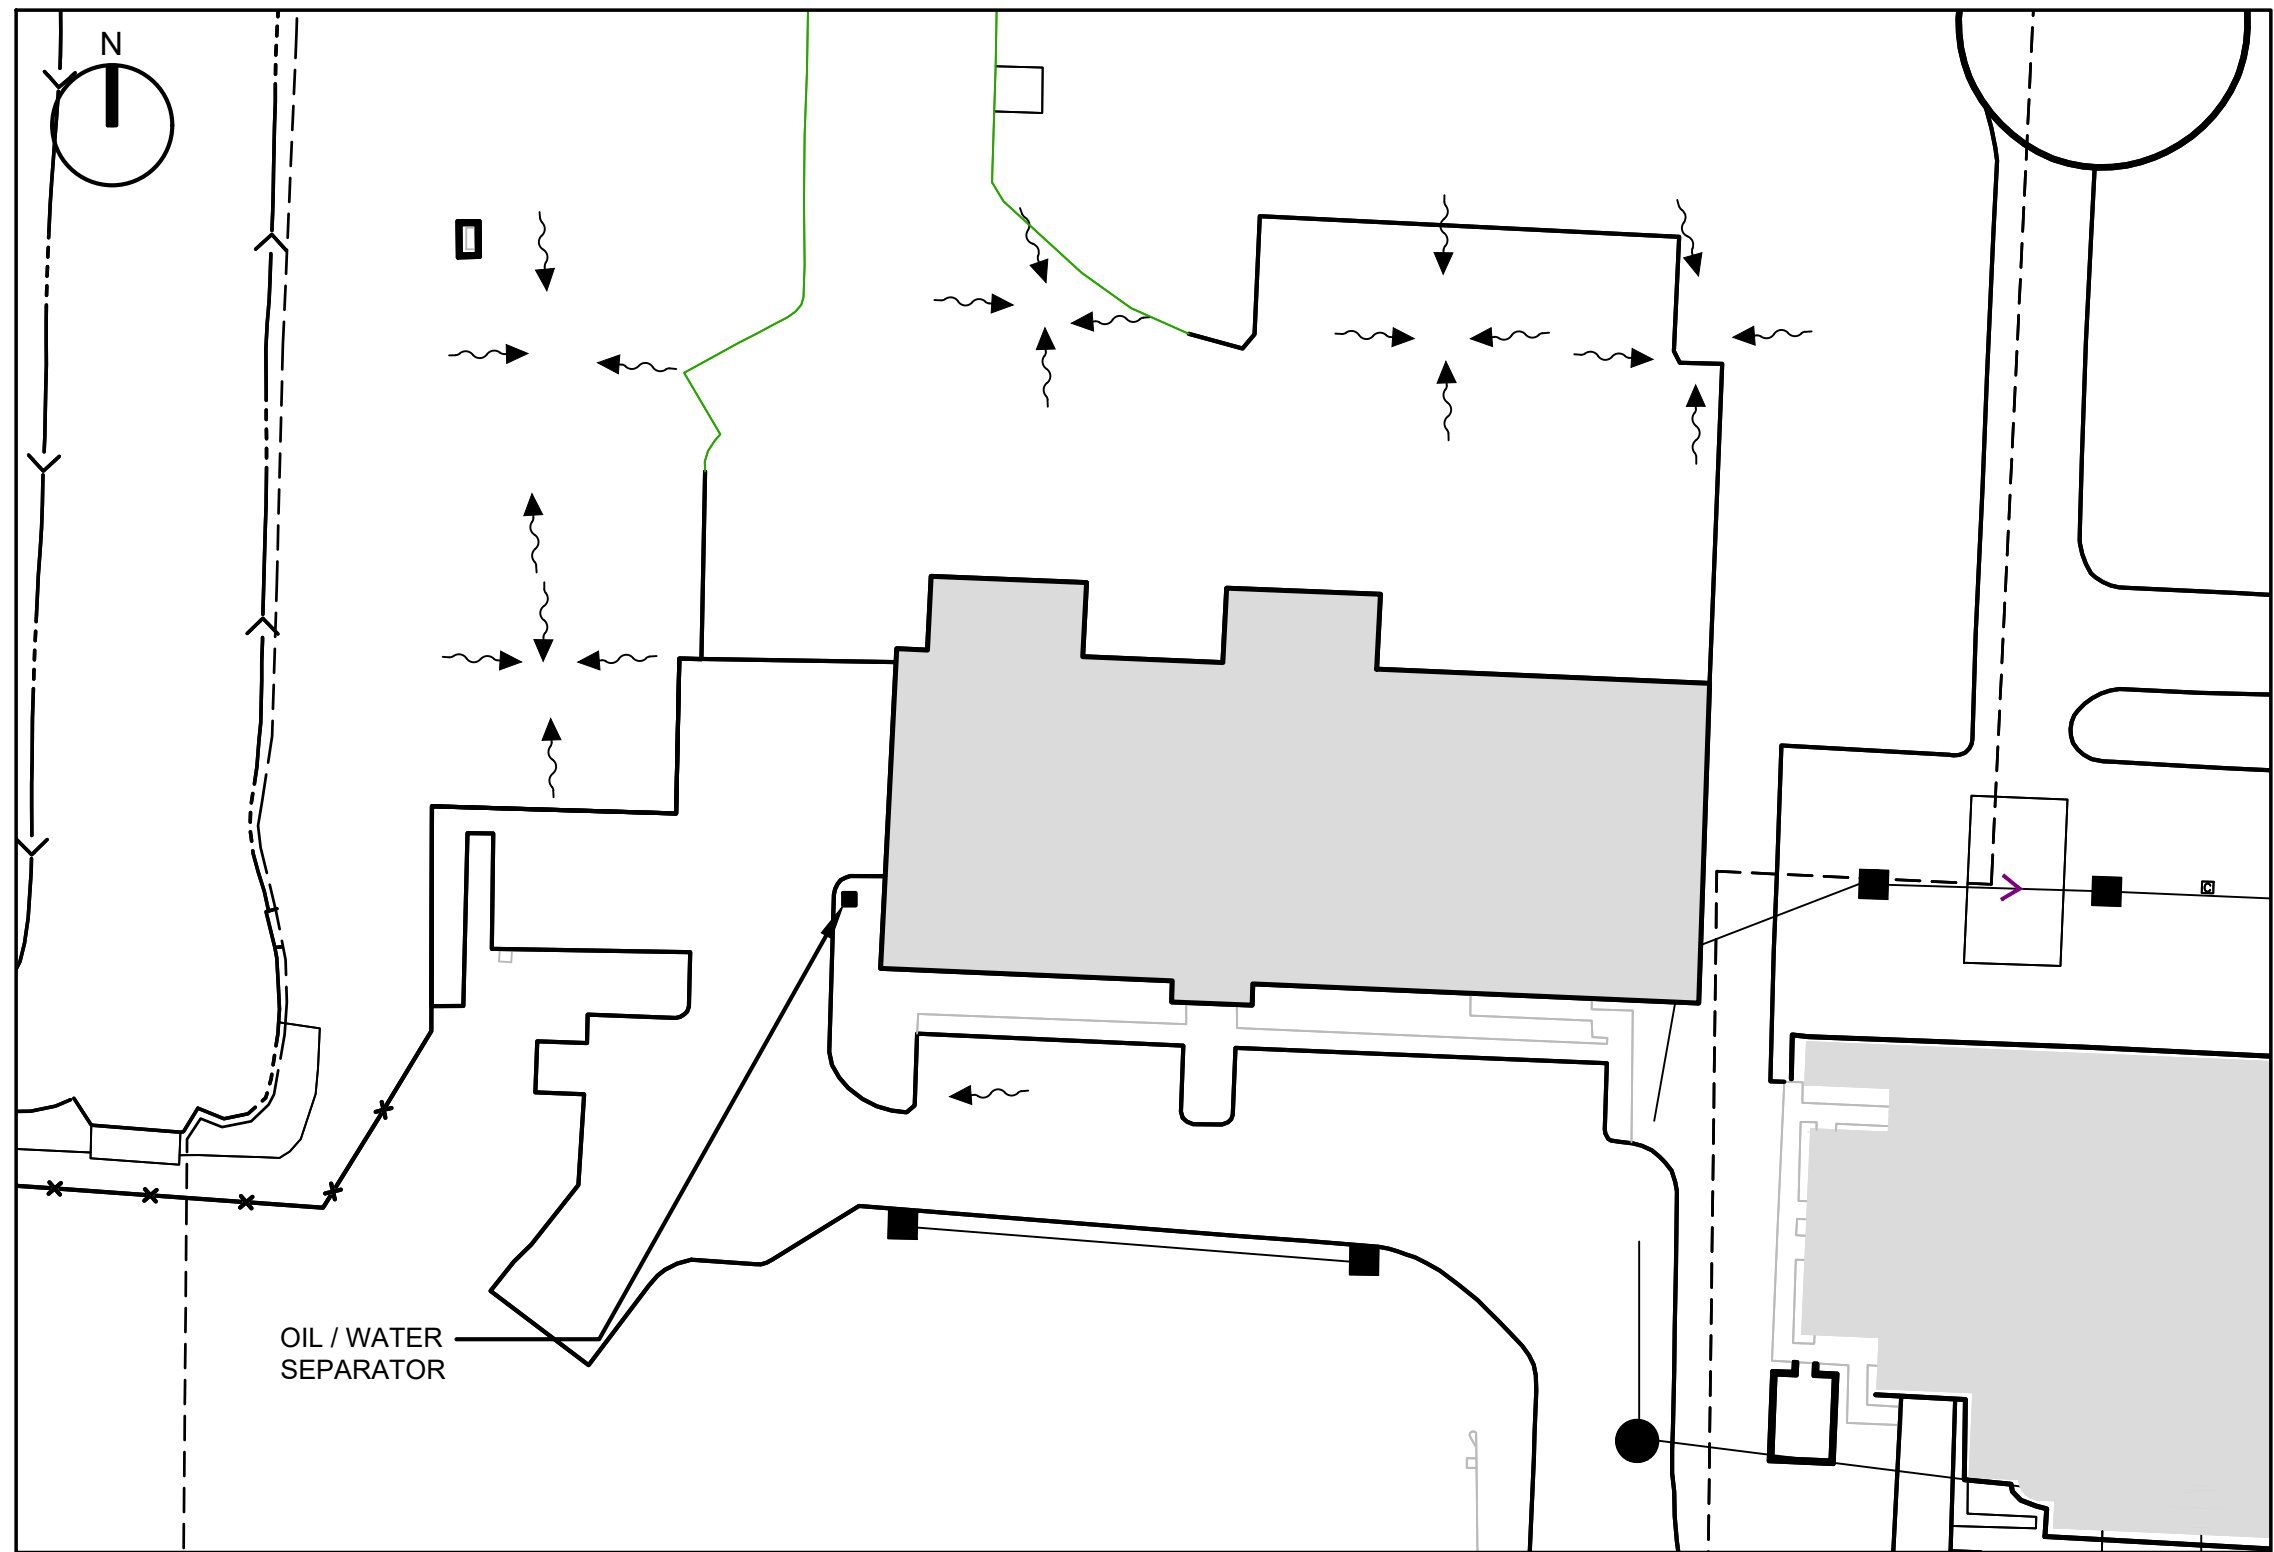


DETAIL "B"
SCALE: 1" = 50'

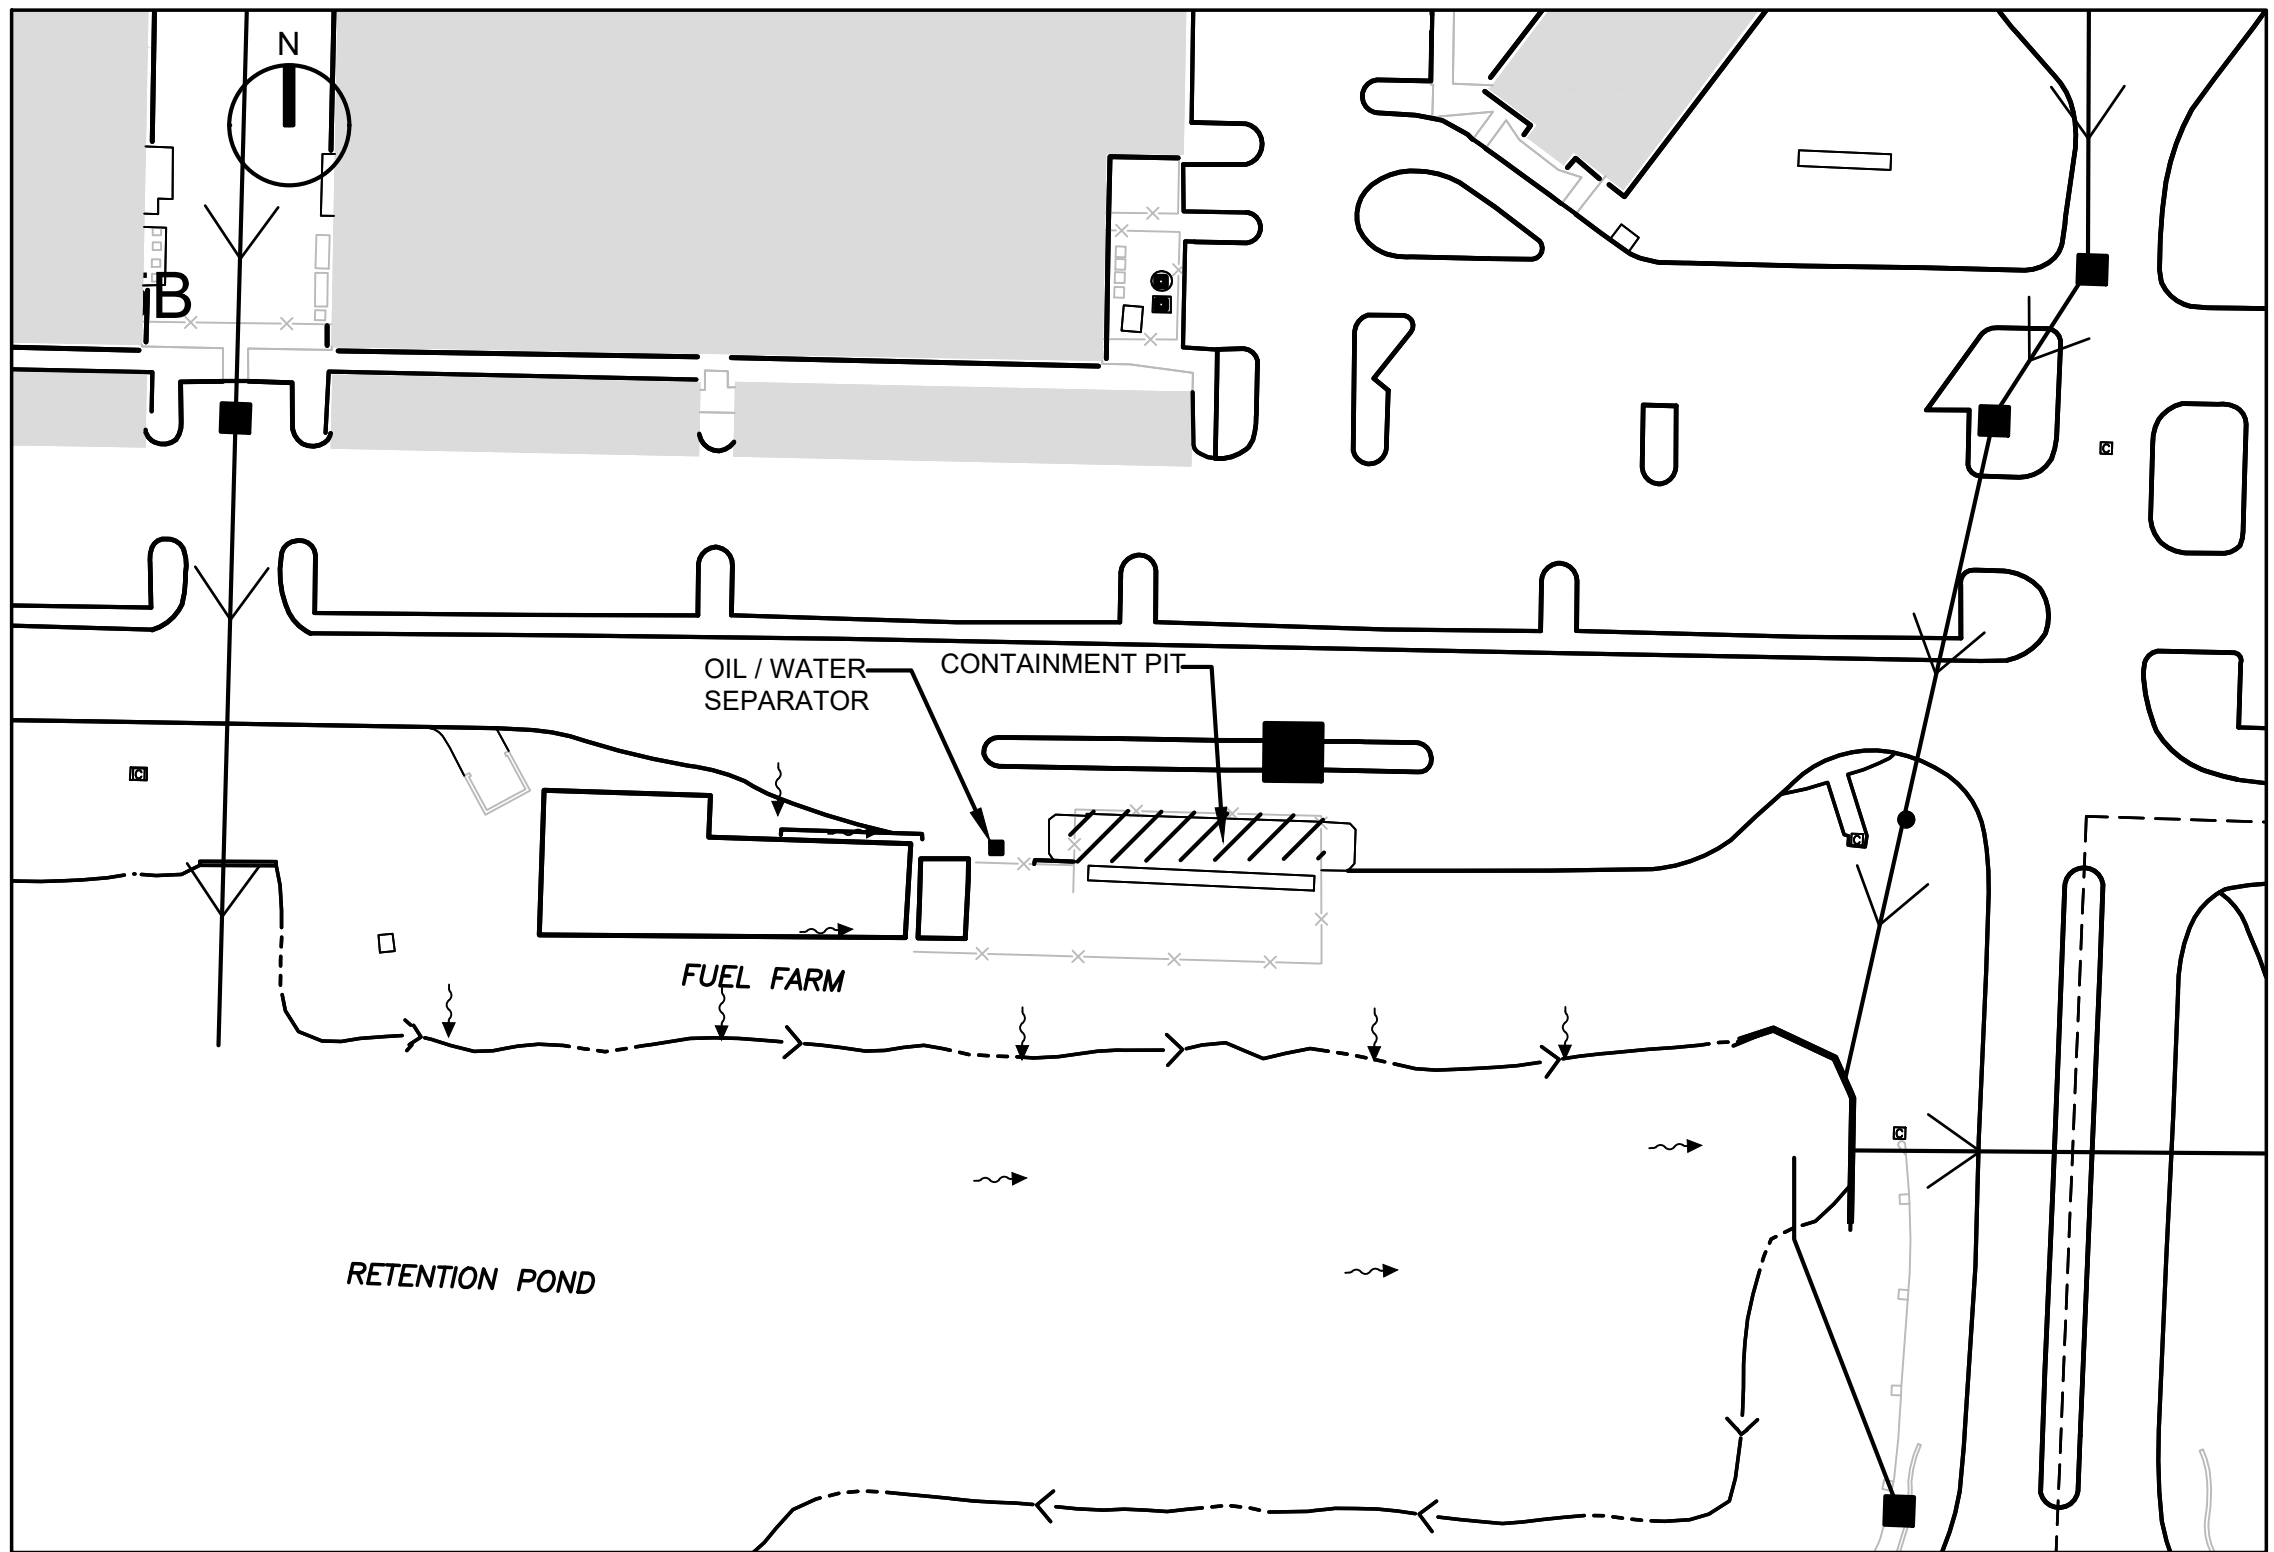

DETAIL "C"
SCALE: 1" = 50'

MATCHLINE SEE APPENDIX A SHEET DM-2

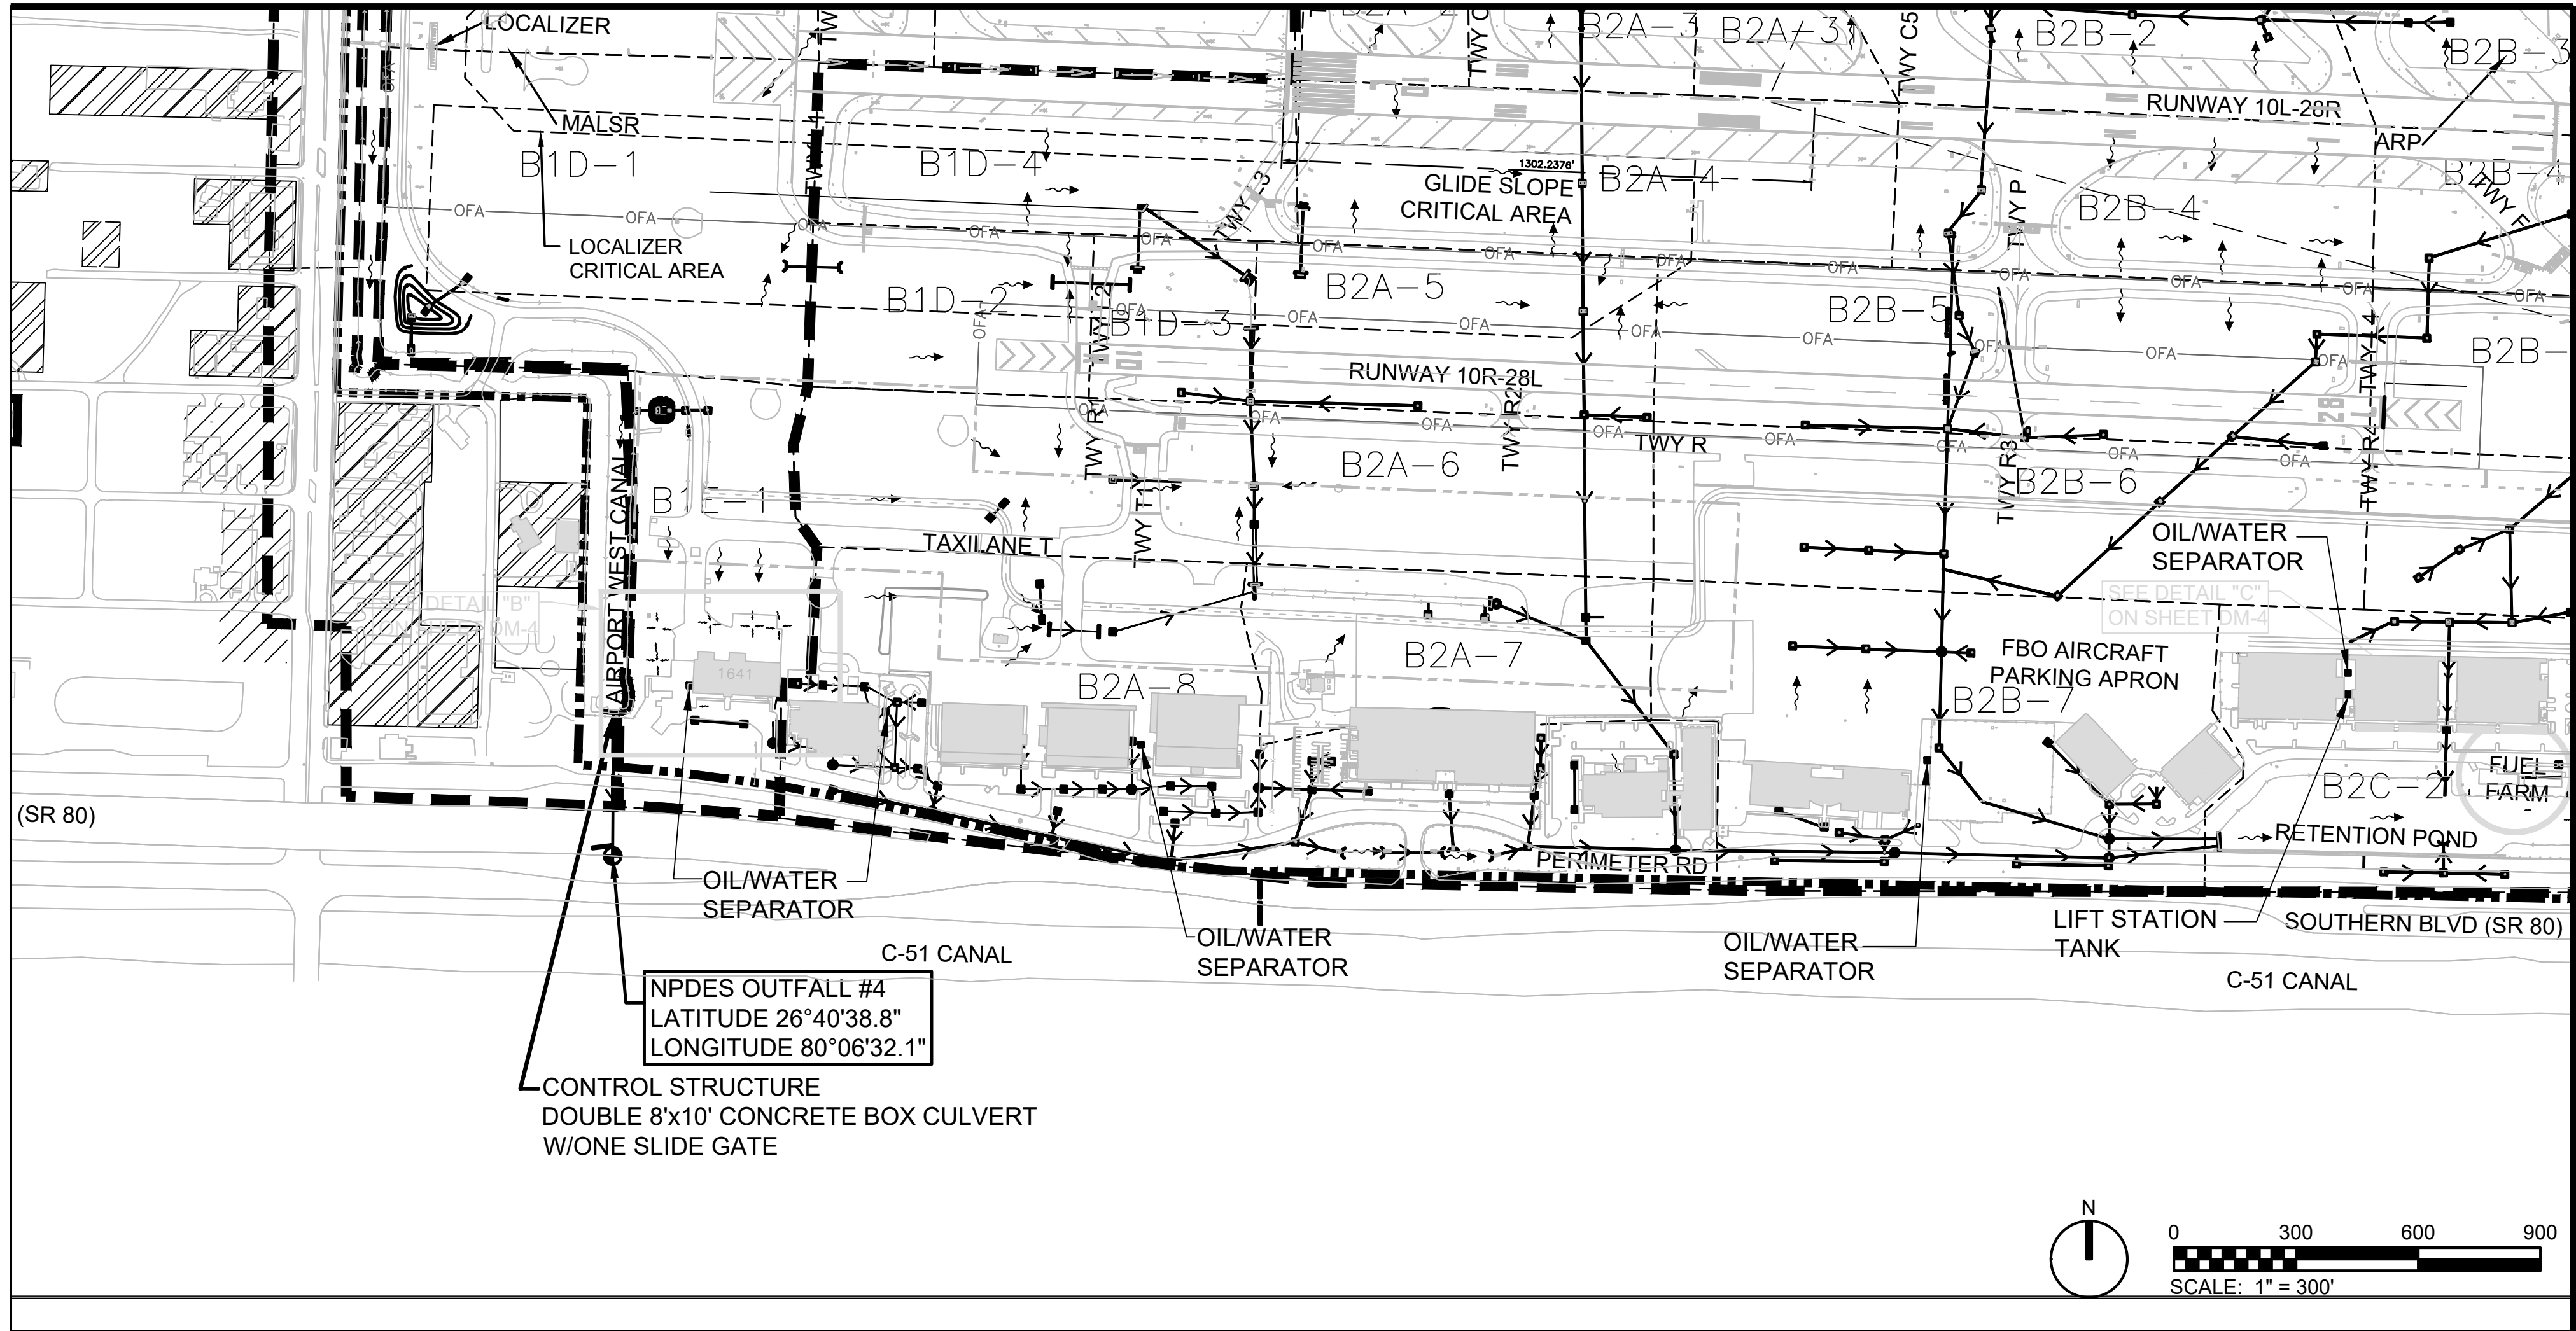

LEGEND	
	AIRPORT PROPERTY LINE
	EXIST. BASIN LINE
	EXISTING SUB-BASIN LINES AND NAME

EXISTING BUILDING INDEX	
BUILDING NO.	TENANT/USE
1625A	ATLANTIC AVIATION HANGAR
1625B	ATLANTIC AVIATION HANGAR
1625C	ATLANTIC AVIATION HANGAR
1628	ATLANTIC AVIATION
1629	ATLANTIC AVIATION
1630 (*)	FAA AIR TRAFFIC CONTROL TOWER
1631	ATLANTIC AVIATION HANGAR
1632	ATLANTIC AVIATION/PRIVAT AIR
1633	ATLANTIC AVIATION HANGAR
1635	FLIGHT SAFETY INTERNATIONAL/SIKORSKI LEAR JET PIAGGIO
1635A	FLIGHT SAFETY INTERNATIONAL
1636F	ATLANTIC AVIATION HANGAR "F"
1637	ATLANTIC AVIATION HANGAR
1638G	ATLANTIC AVIATION HANGAR "G"
1639	TRAUMA HAWK
1640H	ATLANTIC AVIATION HANGAR "H"
1641/1642	CONVENTIONAL HANGAR

(*) FEDERAL AGENCIES THAT ARE NOT COVERED UNDER THE AIRPORT NPDES PERMIT


MATCHLINE SEE APPENDIX A SHEET DM-5



AVCON, INC.
ENGINEERS & PLANNERS
6853 SW 18TH STREET
BOCA RATON, FL 33433
OFFICE: (754) 200-2030
www.avconinc.com

NOT FOR
CONSTRUCTION

PALM BEACH
INTERNATIONAL
AIRPORT

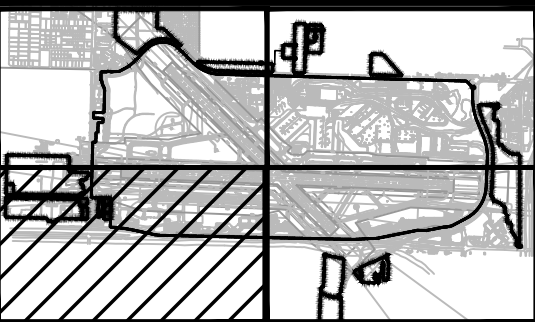

PBC AIRPORTS
SWPPP UPDATE
2024

PBI DRAINAGE MAP

ATTENTION:
THIS DOCUMENT CONTAINS PRIVILEGED AND PROPRIETARY INFORMATION, ALL OF WHICH IS EXPRESSLY PROVIDED BY AVCON, INC., FOR USE BY THE INTENDED RECIPIENT, AND FOR A SPECIFIC PURPOSE. WITHOUT THE EXPRESS WRITTEN CONSENT OF AVCON, INC. ANY DISTRIBUTION, REPRODUCTION, OR OTHER USE OF THIS DOCUMENT, IN WHOLE OR IN PART, IS STRICTLY PROHIBITED



SCALE: AS NOTED

REVISIONS:			
NO.	DATE	BY	DESCRIPTION

PROJECT NO.: 2024.336.02
DRAWN BY: P.V.
CHECKED BY: S.L.C.
APPROVED BY: S.L.C.
DATE: OCTOBER 2024

I:\PROJECTS\ORL_AIRPORTS_060709\PROJECTS\2024\336.02 - PBC 2024 SWPPP COMPLIANCE INSPECTIONS\2024.336.02 - CADD\RESOURCES\PIB1 DM01_AVCON\96PBI18DM01.DWG 10/7/2024

MATCHLINE SEE APPENDIX A SHEET DM-4

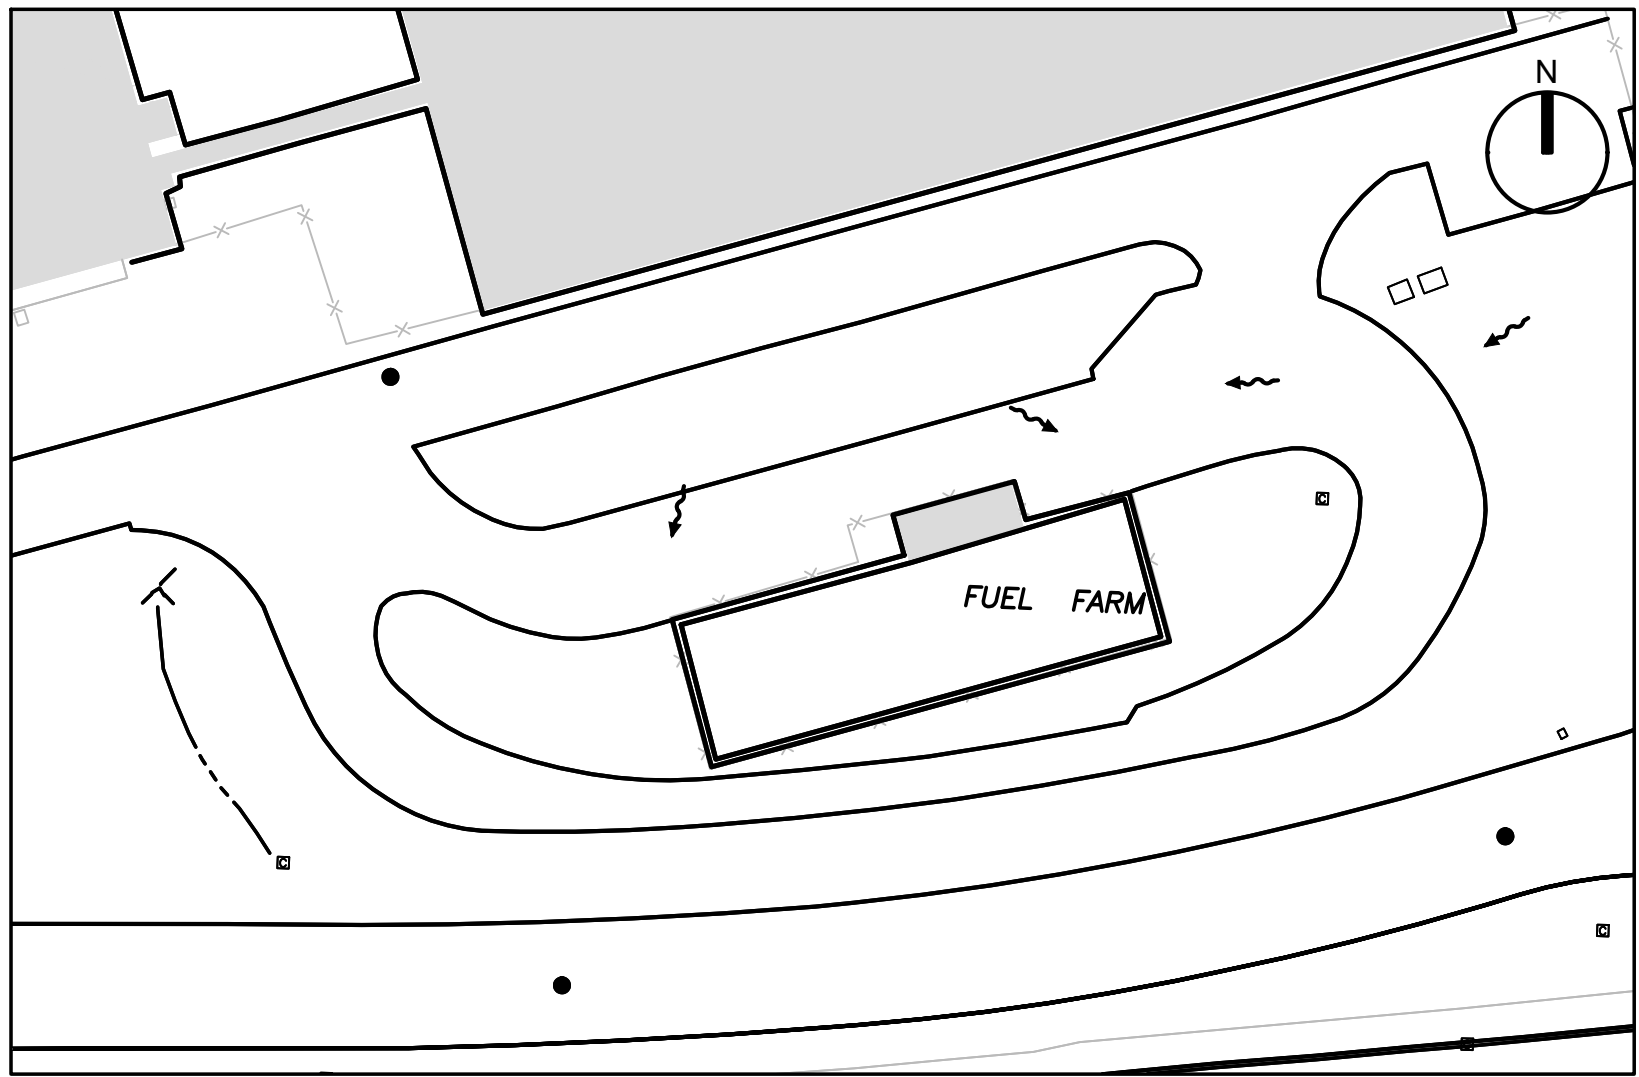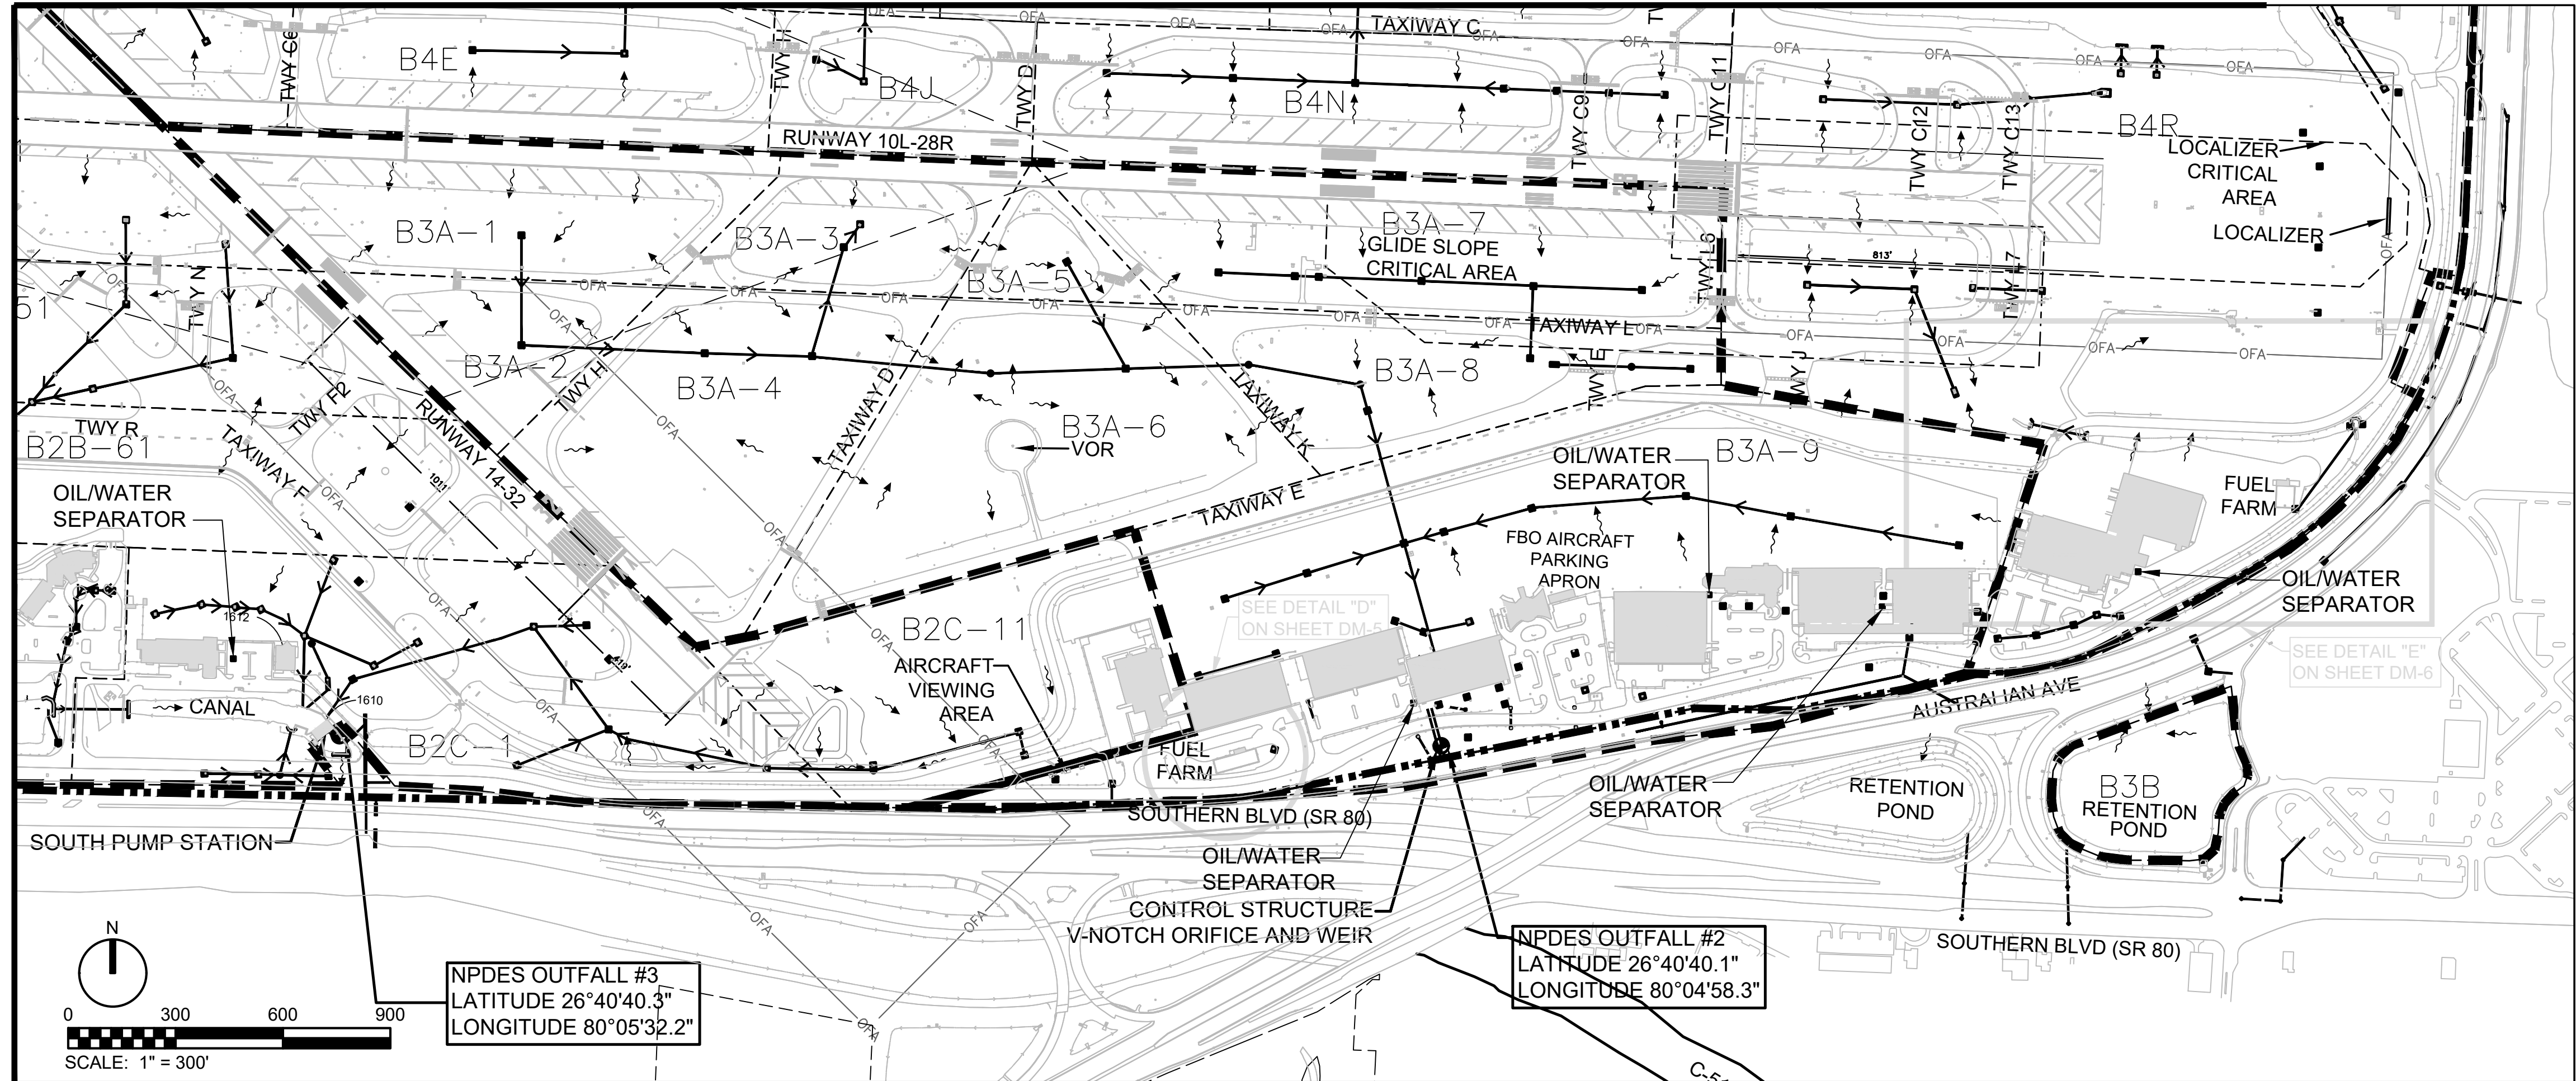

LEGEND	
	AIRPORT PROPERTY LINE
	EXIST. BASIN LINE
	EXISTING SUB-BASIN LINES AND NAME

EXISTING BUILDING INDEX	
BUILDING NO.	TENANT/USE
1500	SIGNATURE FLIGHT SUPPORT - OPERATIONS CENTER TERMINAL
1500A	SIGNATURE FLIGHT SUPPORT HANGAR
1500C	SIGNATURE
1500D	SIGNATURE FLIGHT SUPPORT HANGAR
1500E	SIGNATURE FLIGHT SUPPORT HANGAR
1509	JET AVIATION HANGAR
1512	JET AVIATION HANGAR
1514	JET AVIATION HANGAR
1515	JET AVIATION OPERATIONS CENTER TERMINAL
1516	JET AVIATION HANGAR
1517	JET AVIATION HANGAR
1610	PBC-DOA SOUTH PUMP HOUSE STATION
1612 (*)	US CUSTOMS & BORDER PROTECTION (GENERAL AVIATION FACILITY)
1624	AUTEC HANGAR
1625	ATLANTIC AVIATION EXECUTIVE TERMINAL


(*) FEDERAL AGENCIES THAT ARE NOT COVERED UNDER THE AIRPORT NPDES PERMIT



AVCON, INC.
ENGINEERS & PLANNERS
6853 SW 18TH STREET
BOCA RATON, FL 33433
OFFICE: (754) 200-2030
www.avconinc.com

NOT FOR
CONSTRUCTION

PALM BEACH
INTERNATIONAL
AIRPORT

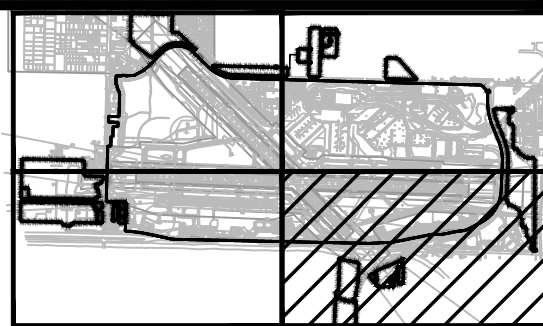

PBC AIRPORTS
SWPPP UPDATE
2024

PBI DRAINAGE MAP


ATTENTION:
THIS DOCUMENT CONTAINS PRIVILEGED AND PROPRIETARY INFORMATION, ALL OF WHICH IS EXPRESSLY PROVIDED BY AVCON, INC., FOR USE BY THE INTENDED RECIPIENT, AND FOR A SPECIFIC PURPOSE. WITHOUT THE EXPRESS WRITTEN CONSENT OF AVCON, INC. ANY DISTRIBUTION, REPRODUCTION, OR OTHER USE OF THIS DOCUMENT, IN WHOLE OR IN PART, IS STRICTLY PROHIBITED.

SCALE: AS NOTED

REVISIONS:			
NO.	DATE	BY	DESCRIPTION

PROJECT NO.: 2024.336.02
DRAWN BY: P.V.
CHECKED BY: S.L.C.
APPROVED BY: S.L.C.
DATE: OCTOBER 2024

I:\PROJECTS\ORL_AIRPORTS_060709\PROJECTS\2024\2024.336.02 - PBC 2024 SWPPP COMPLIANCE INSPECTIONS\2024.336.02 - CAD\RESOURCES\PBI_DM01_AVCON\96PBI18DM01.DWG 10/7/2024

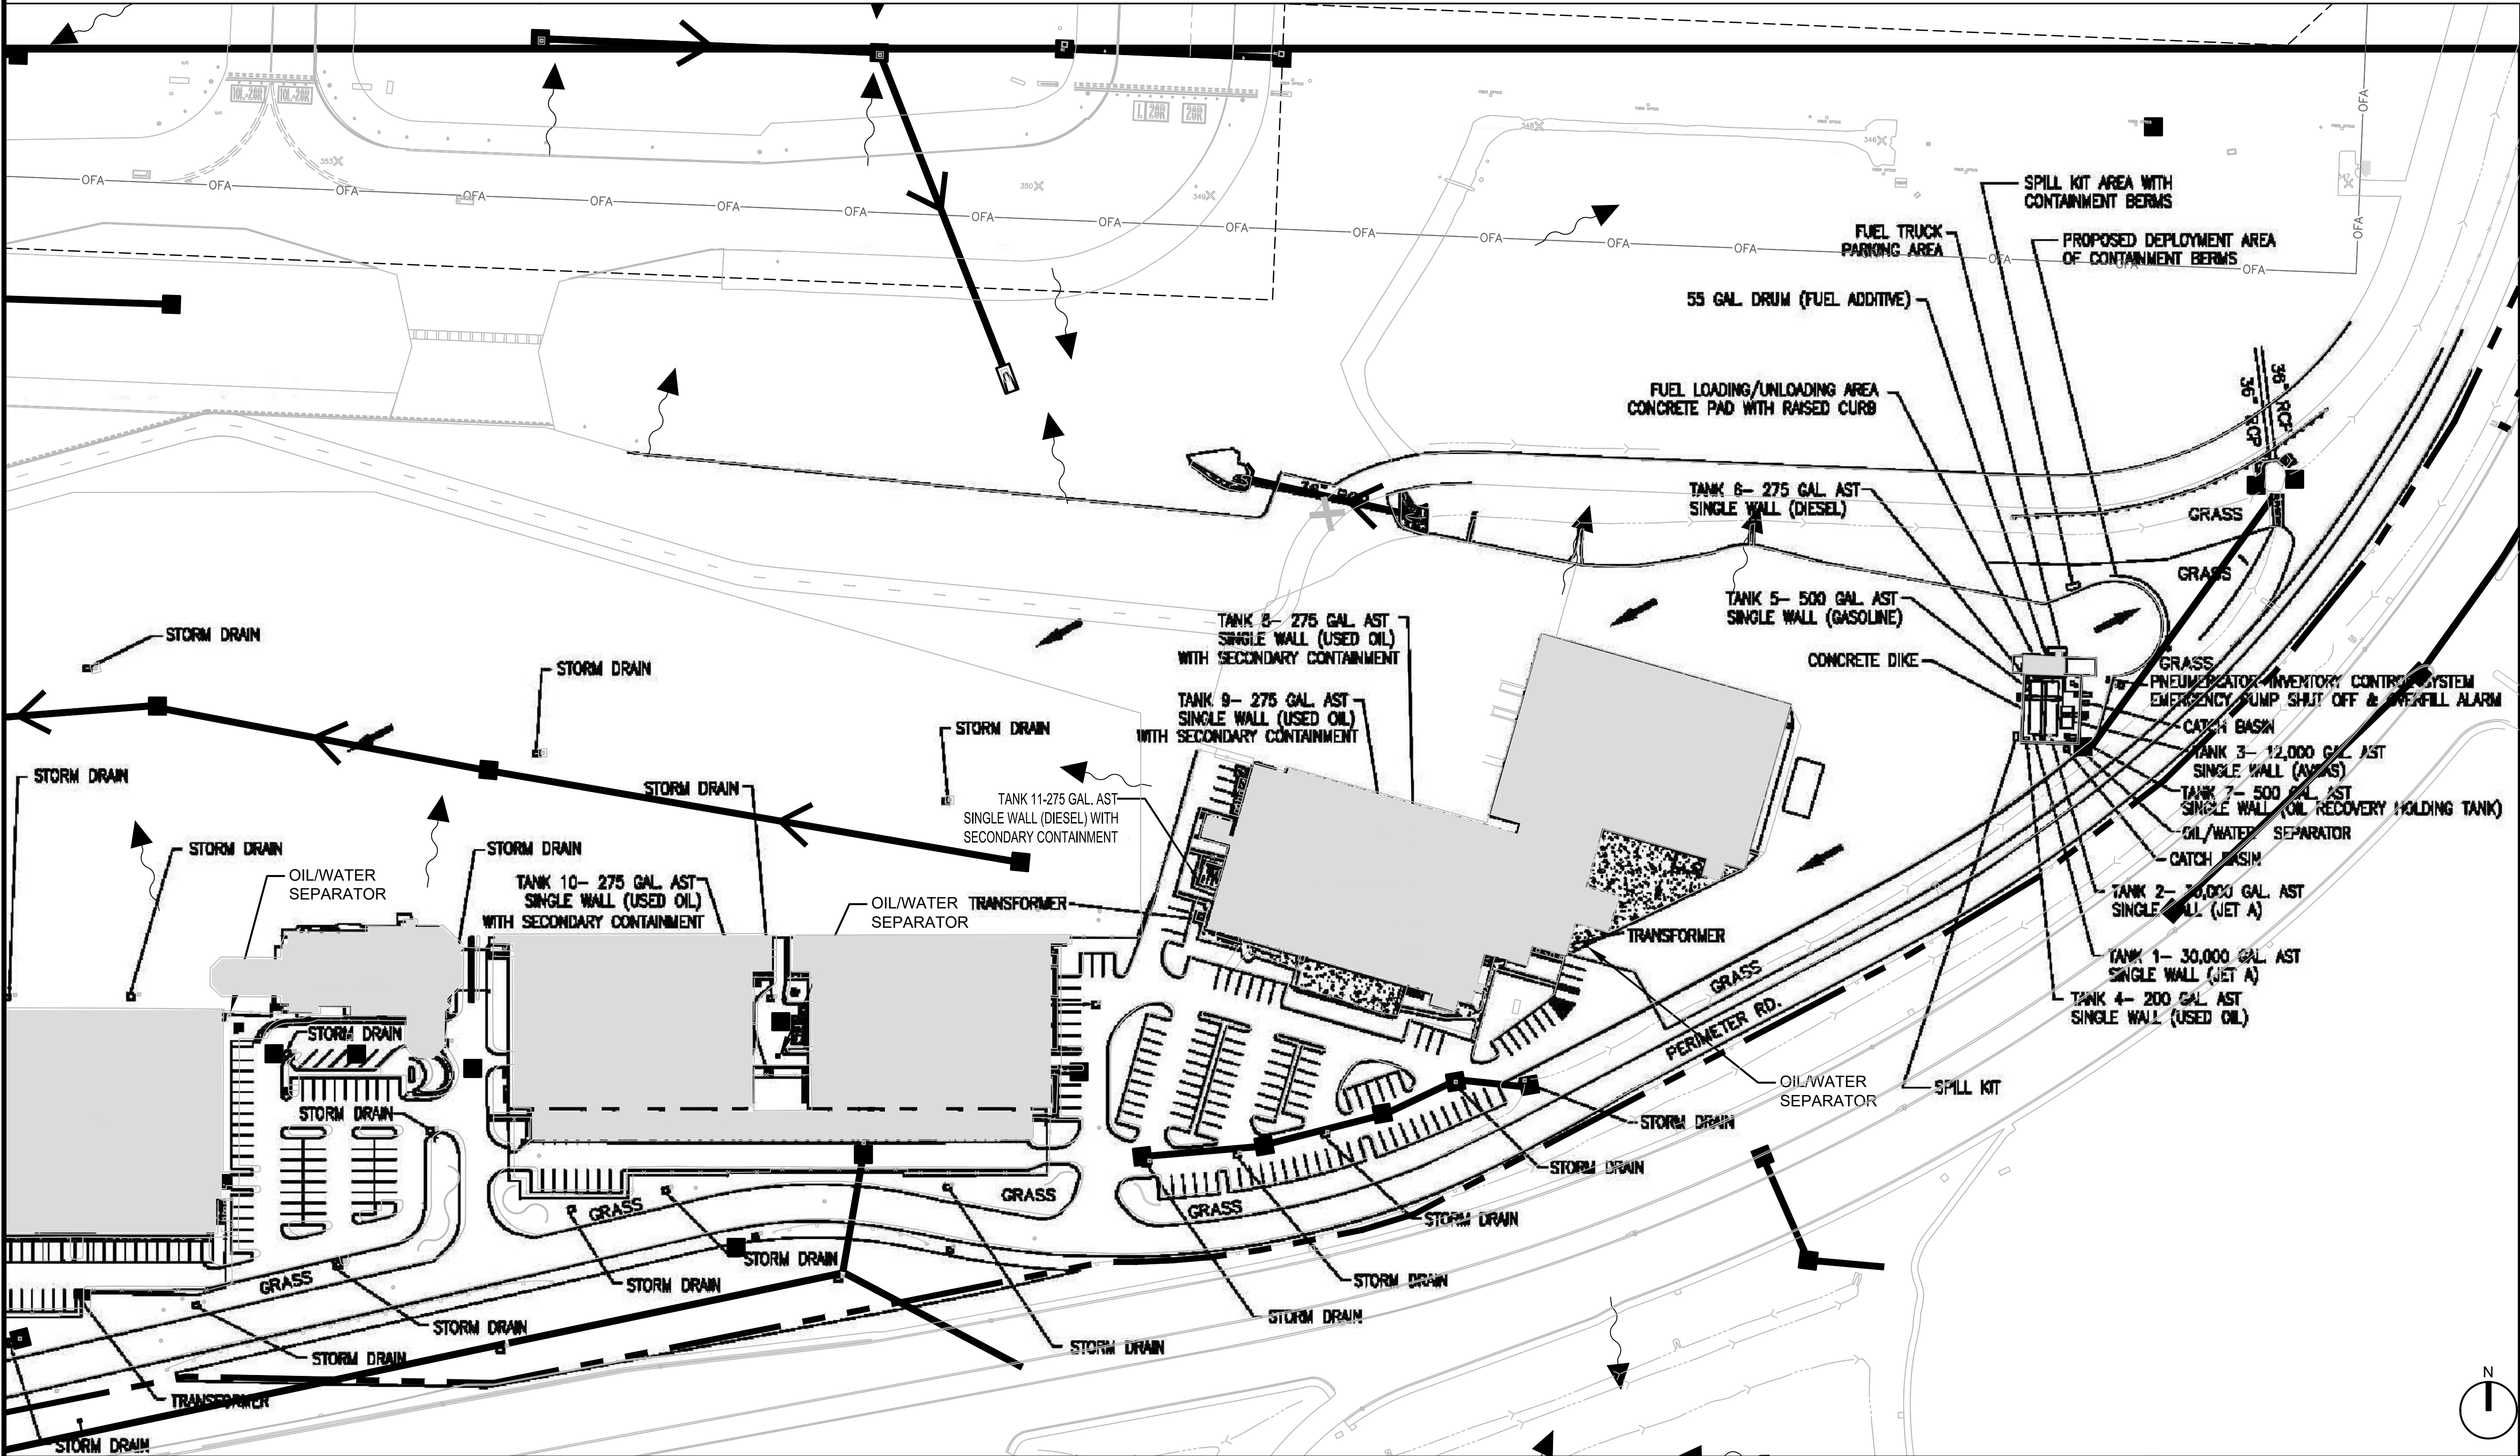

DETAIL "E"

SCALE: 1" = 80'



AVCON, INC.
ENGINEERS & PLANNERS
6853 SW 18TH STREET
BOCA RATON, FL 33433
OFFICE: (754) 200-2030
www.avconinc.com

NOT FOR
CONSTRUCTION

PALM BEACH
INTERNATIONAL
AIRPORT

PBC AIRPORTS
SWPPP UPDATE
2024

PBI DRAINAGE MAP

ATTENTION:
THIS DOCUMENT CONTAINS PRIVILEGED AND PROPRIETARY
INFORMATION, ALL OF WHICH IS EXPRESSLY PROVIDED BY AVCON, INC.,
FOR USE BY THE INTENDED RECIPIENT, AND FOR A SPECIFIC PURPOSE.
WITHOUT THE EXPRESS WRITTEN CONSENT OF AVCON, INC. ANY
DISTRIBUTION, REPRODUCTION, OR OTHER USE OF THIS DOCUMENT, IN
WHOLE OR IN PART, IS STRICTLY PROHIBITED

SCALE: AS NOTED

REVISIONS:			
NO.	DATE	BY	DESCRIPTION

PROJECT NO.: 2024.336.02
DRAWN BY: P.V.
CHECKED BY: S.L.C.
APPROVED BY: S.L.C.
DATE: OCTOBER 2024