



<b>PC BLUE</b> HEX - #42A6D1 CMYK - 68, 19, 7, 0 RGB - 68, 165, 208	<b>PC GREEN</b> HEX - #308A6D CMYK - 80, 24, 68, 7 RGB - 48, 138, 109	<b>SHELL</b> HEX - #FFFAE9 CMYK - 0, 1, 9, 0 RGB - 255, 250, 232	<b>SKY BLUE</b> HEX - #F8E086 CMYK - 3, 9, 57, 0 RGB - 250, 224, 135	<b>ORANGE</b> HEX - #FCB557 CMYK - 0, 33, 76, 0 RGB - 252, 181, 87
--	--	---	---	---

4941 Chastain Ave.  
Charlotte, NC 28217  
P: 704.522.8860  
F: 704.522.8770  
signsetcofcharlotte.com

© 2025 Signs, Etc. All Rights Reserved  
All works of authorship on this medium are  
original and all rights thereto reserved.  
Conveyance of this medium to a third party  
does not constitute a license to reproduce,  
use or copy this work of authorship in any  
manner without express written permission  
from Signs, Etc. of Charlotte.

Job No:

Date: **9.15.25**

**Person County**

Scale: **Not to Scale**

Acct. Rep: **Sherry Brower**

Designer: **BG**

Revisions:

**PROOF & PRODUCTION POLICY:**  
Final examination for drawing accuracy is  
the responsibility of the customer. Any  
revisions requested after initial customer  
approval is received will incur additional  
design and/or fabrication charges. Colors  
indicated on this drawing are representative  
only. Actual colors will be determined by the  
information you provide/approve during the  
submittal process using actual paints, inks,  
and vinyls. Pantone PMS colors will be  
matched as closely as possible, but exact  
matches are not guaranteed.

Approved  
 Approved As Noted  
 Revise & Resubmit

Job No:

Date: 9.15.25

**Person County**

Scale: Not to Scale

Acct. Rep: Sherry Brower


Designer: BG

Revisions: 10.1.25 (BG)  
10.6.25 (BG)

**PROOF & PRODUCTION POLICY:**  
Final examination for drawing accuracy is  
the responsibility of the customer. Any  
revisions requested after initial customer  
approval is received will incur additional  
design and/or fabrication charges. Colors  
indicated on this drawing are representative  
only. Actual colors will be determined by the  
information you provide/approve during the  
submittal process using actual paints, inks,  
and vinyls. Pantone PMS colors will be  
matched as closely as possible, but exact  
matches are not guaranteed.

 Approved Approved As Noted Revise & Resubmit

2.0

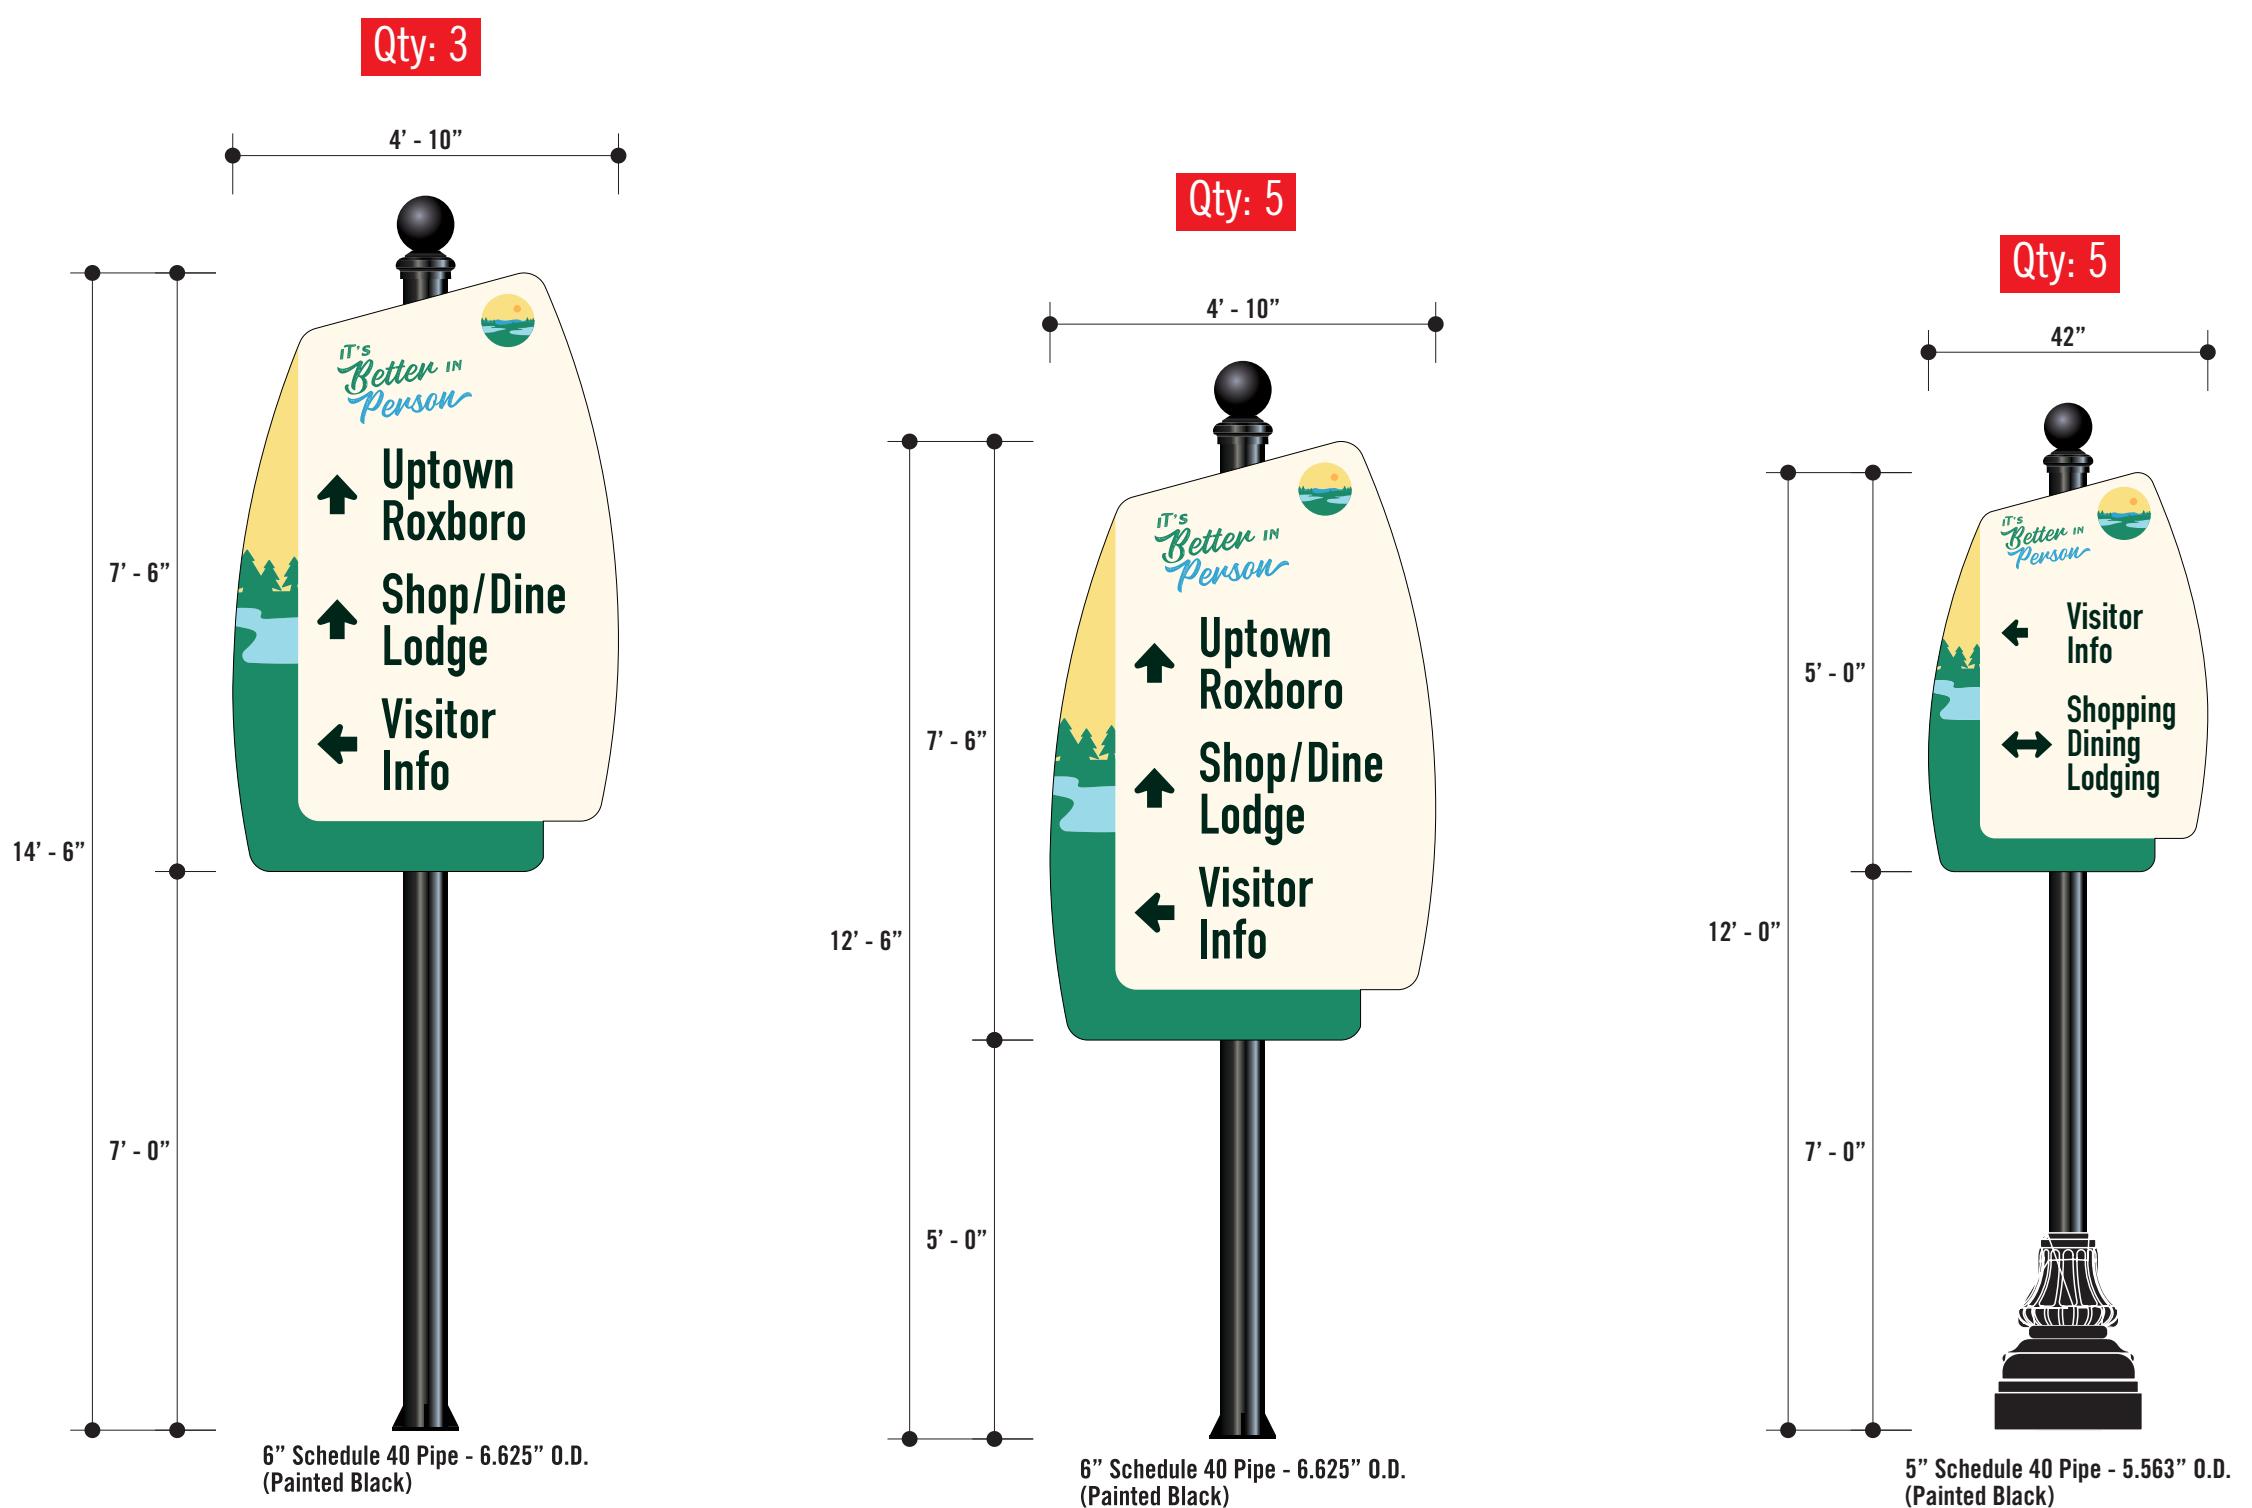

PC BLUE HEX - #42A6D1 CMYK - 68, 19, 7, 0 RGB - 68, 165, 206	PC GREEN HEX - #30846D CMYK - 80, 24, 68, 7 RGB - 46, 138, 109	SHELL HEX - #FFF8E9 CMYK - 0, 1, 9, 0 RGB - 255, 250, 232	SKY BLUE HEX - #F8E086 CMYK - 3, 9, 57, 0 RGB - 255, 224, 135	ORANGE HEX - #F9CB57 CMYK - 0, 33, 76, 0 RGB - 252, 181, 87
---	---	--	--	--

Primary and Secondary Brand Colors

## High Speed Vehicular Directional (HSV)

Qty: 3

SIGNS ETC

4941 Chastain Ave.  
Charlotte, NC 28217  
P: 704.522.8860  
F: 704.522.8770  
[signsetcofcharlotte.com](http://signsetcofcharlotte.com)

© 2025 Signs, Etc. All Rights Reserved  
All works of authorship on this medium are  
original and all rights thereto reserved.  
Conveyance of this medium to a third party  
does not constitute a license to reproduce,  
use or copy this work of authorship in any  
manner without express written permission  
from Signs, Etc. of Charlotte.

Job No:

## Person County


Scale: 1/2"=1'-0"

Acct. Rep: **Sherry Brower**

Designer: **BG**

### Revisions:

**PROOF & PRODUCTION POLICY:**  
Final examination for drawing accuracy is the responsibility of the customer. Any revisions requested after initial customer approval is received will incur additional design and/or fabrication charges. Colors indicated on this drawing are representative only. Actual colors will be determined by the information you provide/approve during the submittal process using actual paints, inks, and vinyls. Pantone PMS colors will be matched as closely as possible, but exact matches are not guaranteed.

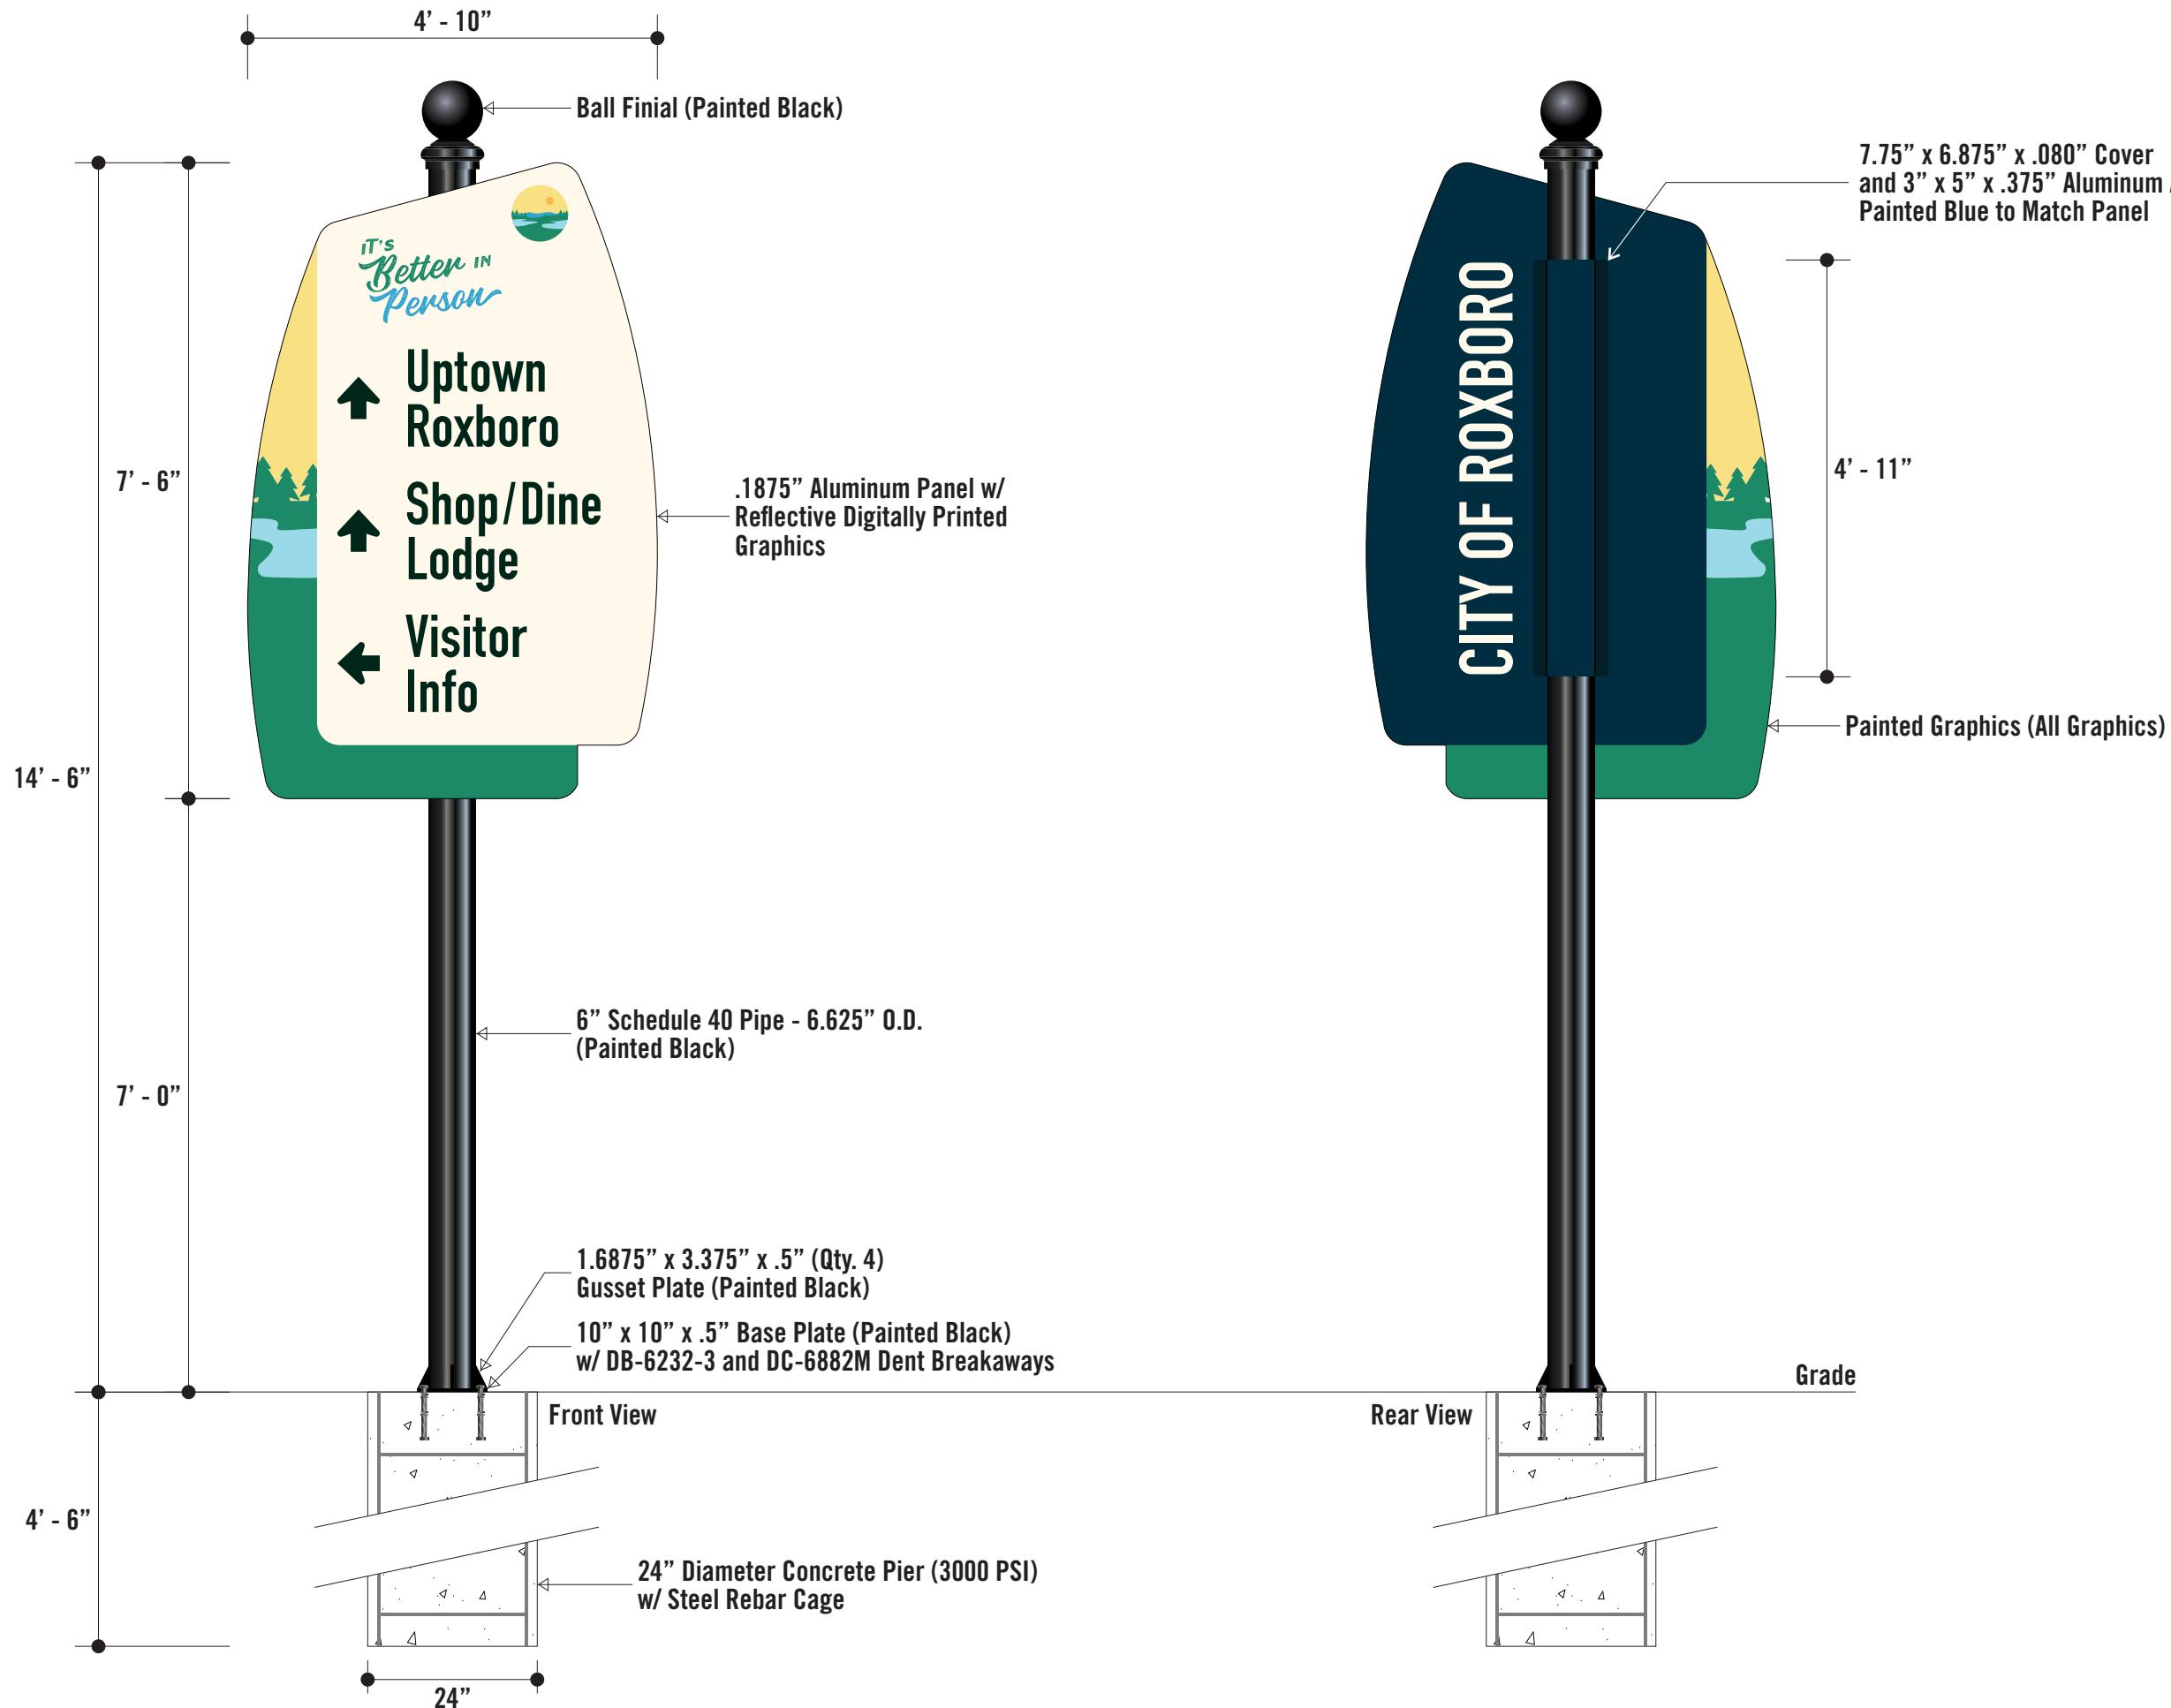

4941 Chastain Ave.  
Charlotte, NC 28217  
P: 704.522.8860  
F: 704.522.8770  
signsetcofcharlotte.com

© 2025 Signs, Etc. All Rights Reserved  
All works of authorship on this medium are  
original and all rights thereto reserved.  
Conveyance of this medium to a third party  
does not constitute a license to reproduce,  
use or copy this work of authorship in any  
manner without express written permission  
from Signs, Etc. of Charlotte.

Job No:

Date: 9.15.25

Person County


Scale: 3/4"=1'-0"

Acct. Rep: Sherry Brower

Designer: BG

Revisions: 10.6.25 (BG)

**PROOF & PRODUCTION POLICY:**  
Final examination for drawing accuracy is  
the responsibility of the customer. Any  
revisions requested after initial customer  
approval is received will incur additional  
design and/or fabrication charges. Colors  
indicated on this drawing are representative  
only. Actual colors will be determined by the  
information you provide/approve during the  
submittal process using actual paints, inks,  
and vinyls. Pantone PMS colors will be  
matched as closely as possible, but exact  
matches are not guaranteed.

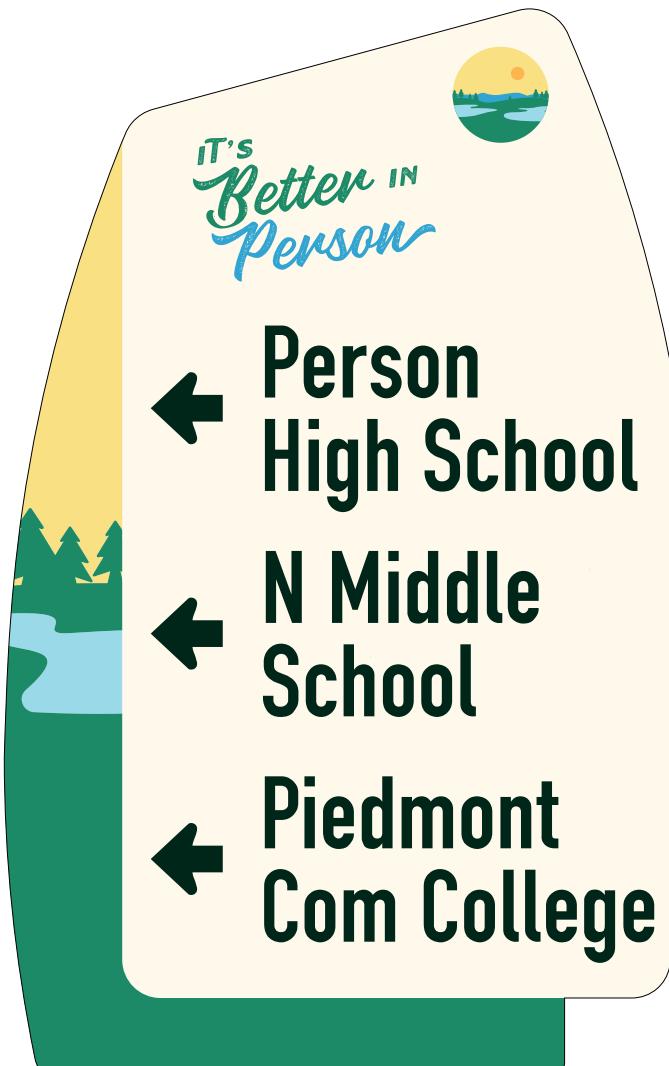 Approved Approved As Noted Revise & Resubmit

4941 Chastain Ave.  
Charlotte, NC 28217  
P: 704.522.8860  
F: 704.522.8770  
signsetcofcharlotte.com

© 2025 Signs, Etc. All Rights Reserved  
All works of authorship on this medium are  
original and all rights thereto reserved.  
Conveyance of this medium to a third party  
does not constitute a license to reproduce,  
use or copy this work of authorship in any  
manner without express written permission  
from Signs, Etc. of Charlotte.

Job No:  
Date: 9.15.25


### Person County

Scale: 1/2"=1'-0"  
Acct. Rep: Sherry Brower  
Designer: BG  
Revisions: 10.1.25 (BG)  
10.6.25 (BG)

**PROOF & PRODUCTION POLICY:**  
Final examination for drawing accuracy is  
the responsibility of the customer. Any  
revisions requested after initial customer  
approval is received will incur additional  
design and/or fabrication charges. Colors  
indicated on this drawing are representative  
only. Actual colors will be determined by the  
information you provide/approve during the  
submittal process using actual paints, inks,  
and vinyls. Pantone PMS colors will be  
matched as closely as possible, but exact  
matches are not guaranteed.

- Approved
- Approved As Noted
- Revise & Resubmit

5.0

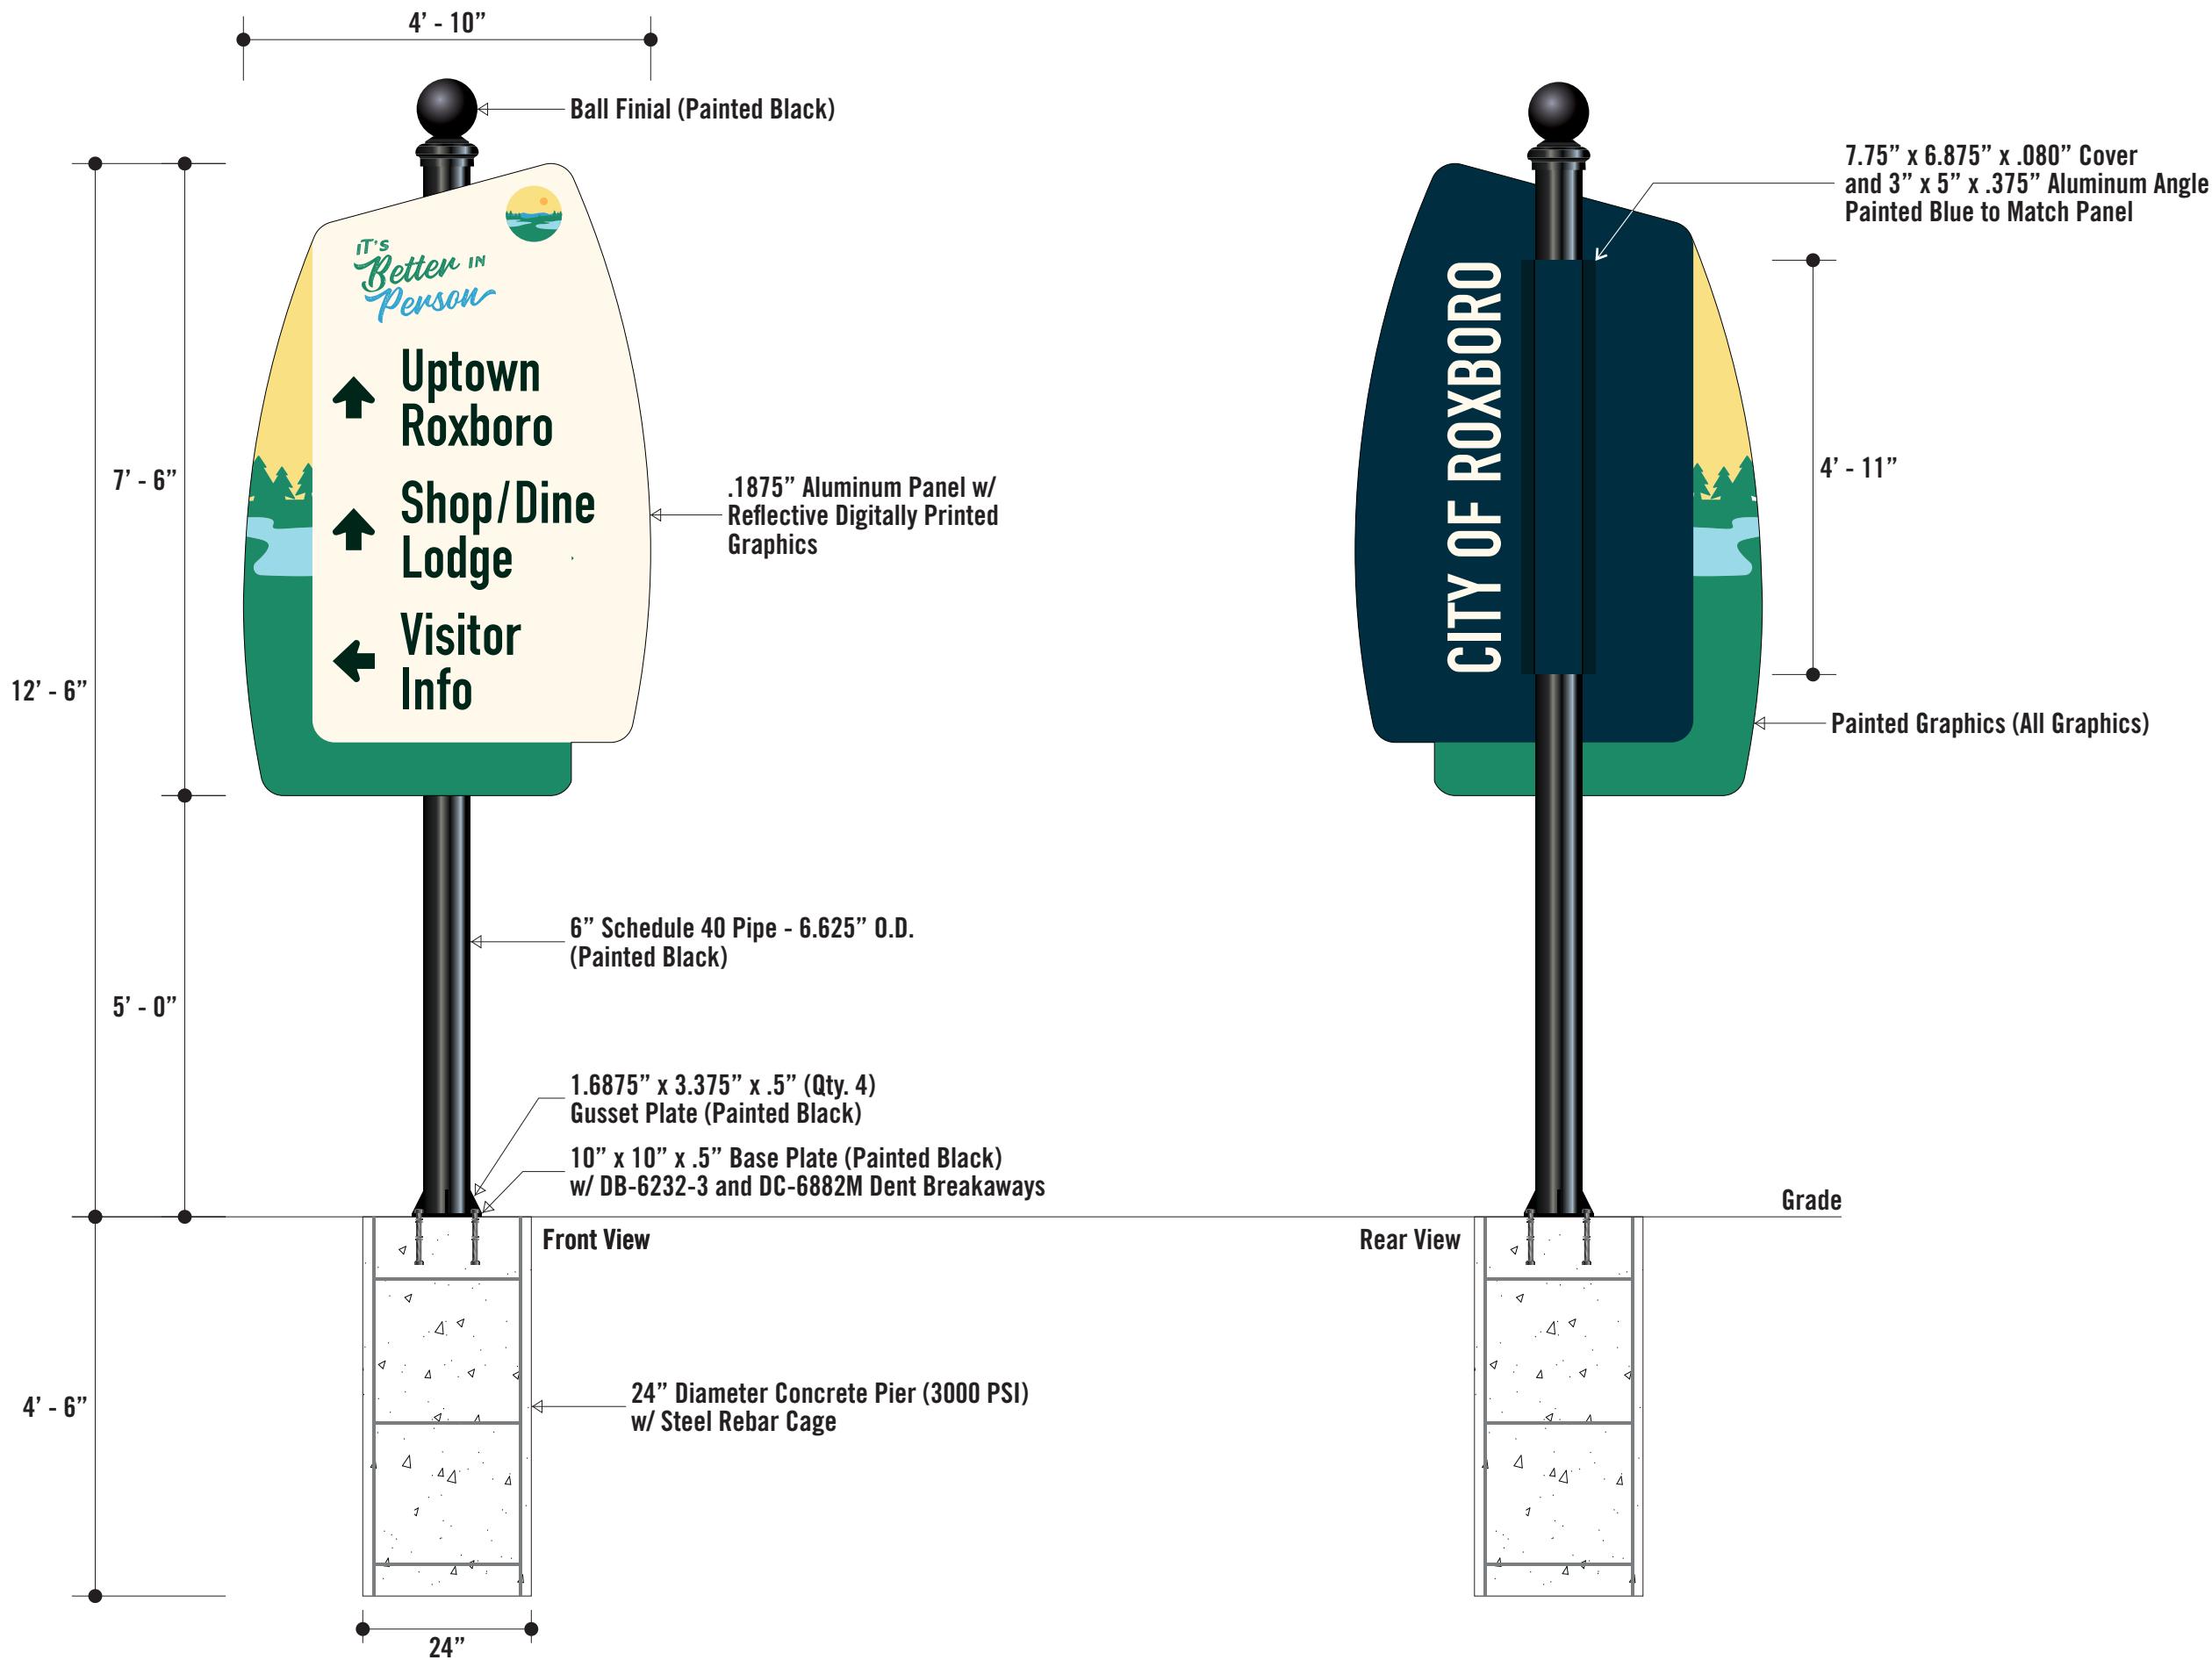

4941 Chastain Ave.  
Charlotte, NC 28217  
P: 704.522.8860  
F: 704.522.8770  
signsetcofcharlotte.com

© 2025 Signs, Etc. All Rights Reserved  
All works of authorship on this medium are  
original and all rights thereto reserved.  
Conveyance of this medium to a third party  
does not constitute a license to reproduce,  
use or copy this work of authorship in any  
manner without express written permission  
from Signs, Etc. of Charlotte.

Job No:

Date: 9.15.25

## Person County


Scale: 1/2"=1'-0"

Acct. Rep: Sherry Brower

Designer: BG

Revisions: 10.1.25 (BG)  
10.6.25 (BG)  
10.7.25 (BG)

**PROOF & PRODUCTION POLICY:**  
Final examination for drawing accuracy is  
the responsibility of the customer. Any  
revisions requested after initial customer  
approval is received will incur additional  
design and/or fabrication charges. Colors  
indicated on this drawing are representative  
only. Actual colors will be determined by the  
information you provide/approve during the  
submittal process using actual paints, inks,  
and vinyls. Pantone PMS colors will be  
matched as closely as possible, but exact  
matches are not guaranteed.

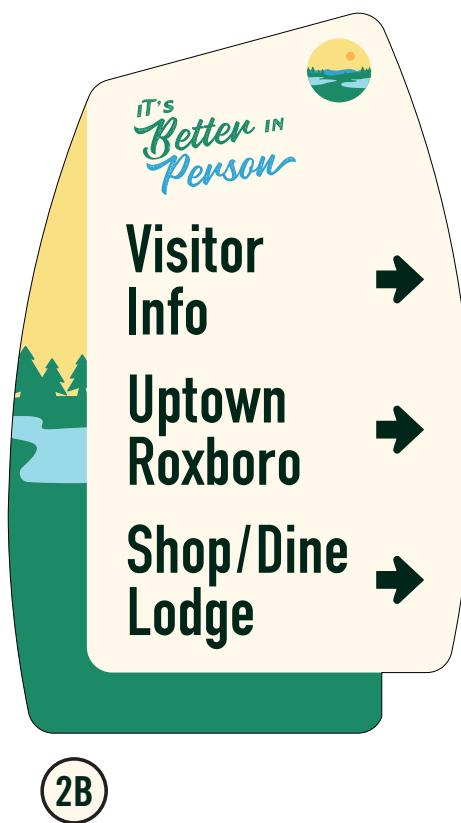 Approved Approved As Noted Revise & Resubmit

2B




16A




18A



19A

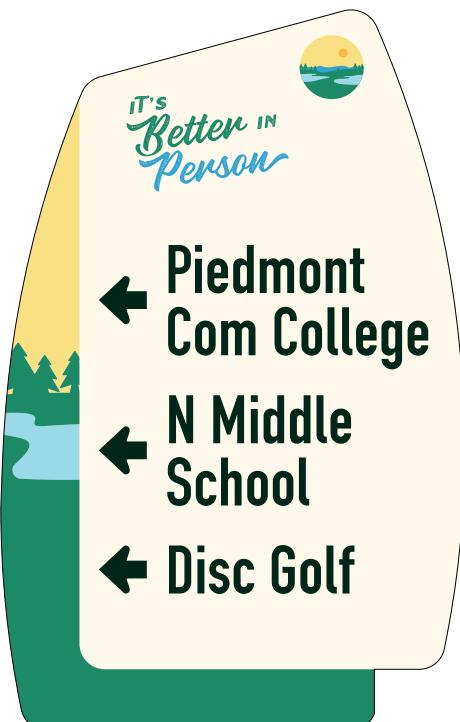

19B

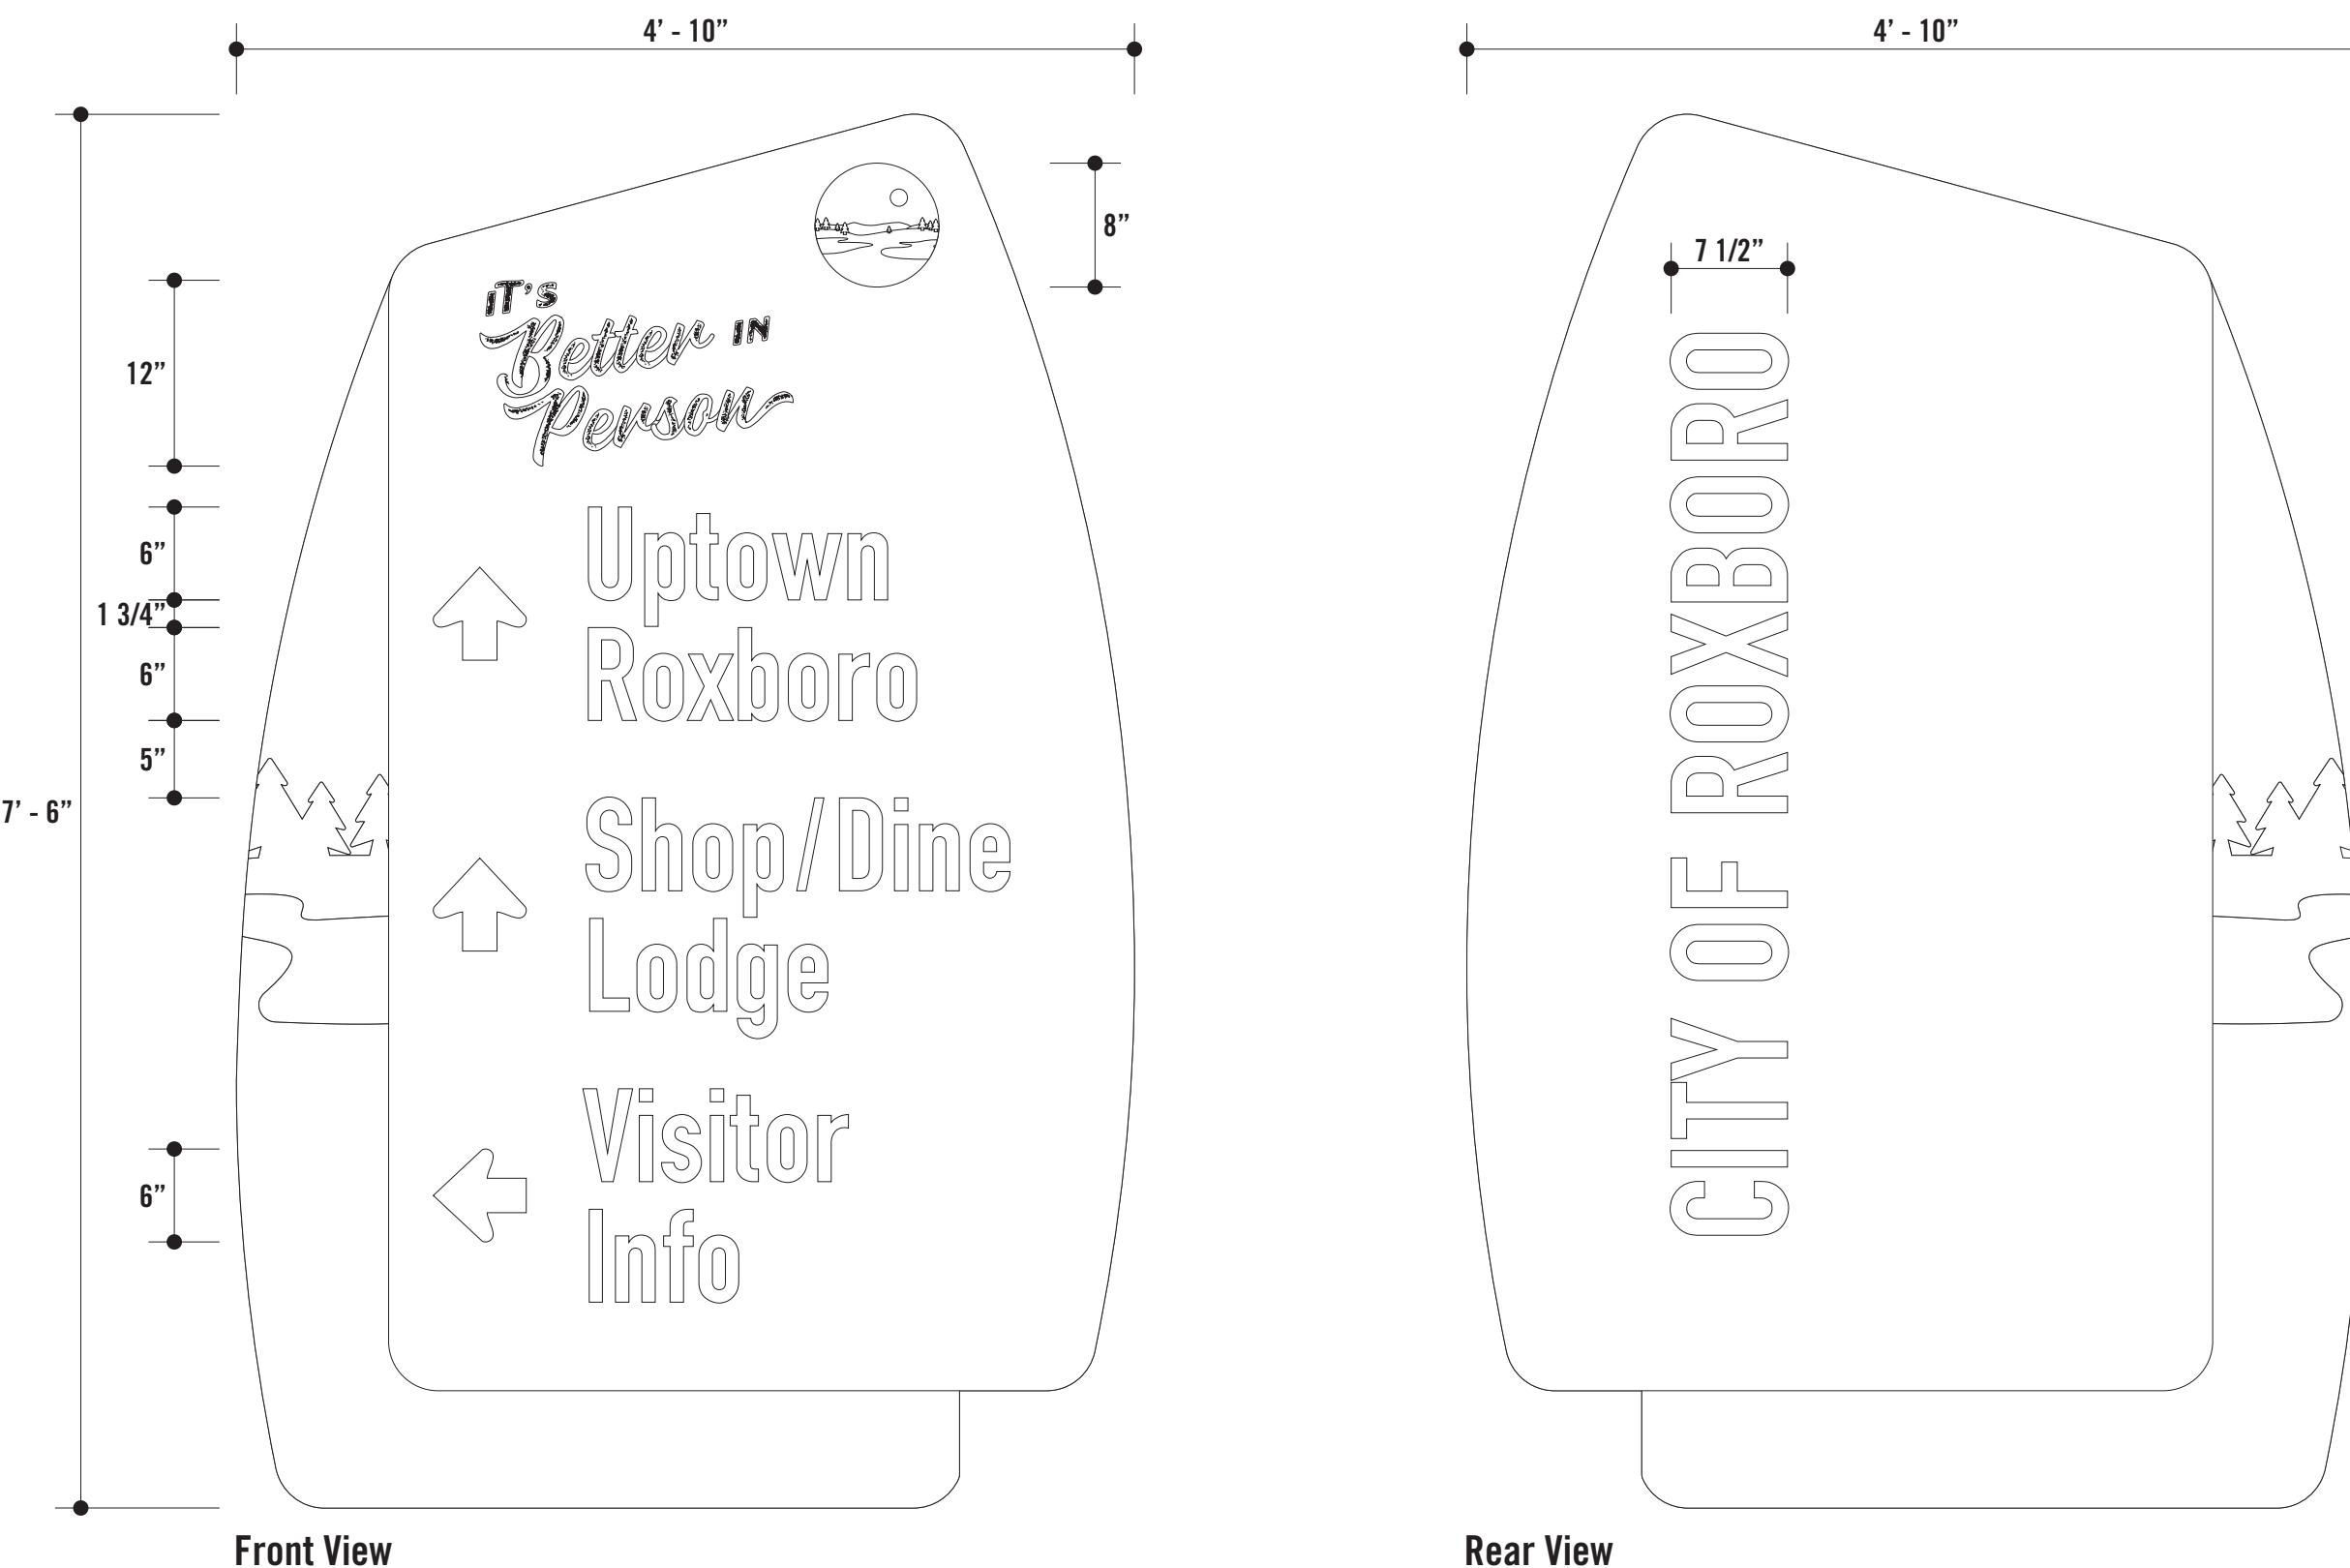

4941 Chastain Ave.  
Charlotte, NC 28217  
P: 704.522.8860  
F: 704.522.8770  
signsetcofcharlotte.com

© 2025 Signs, Etc. All Rights Reserved  
All works of authorship on this medium are  
original and all rights thereto reserved.  
Conveyance of this medium to a third party  
does not constitute a license to reproduce,  
use or copy this work of authorship in any  
manner without express written permission  
from Signs, Etc. of Charlotte.

Job No:

Date: 9.15.25

**Person County**

Scale: 1"=1'-0"

Acct. Rep: Sherry Brower

Designer: BG

Revisions:

**PROOF & PRODUCTION POLICY:**  
Final examination for drawing accuracy is  
the responsibility of the customer. Any  
revisions requested after initial customer  
approval is received will incur additional  
design and/or fabrication charges. Colors  
indicated on this drawing are representative  
only. Actual colors will be determined by the  
information you provide/approve during the  
submittal process using actual paints, inks,  
and vinyls. Pantone PMS colors will be  
matched as closely as possible, but exact  
matches are not guaranteed.

Approved

Approved As Noted

Revise & Resubmit

4941 Chastain Ave.  
Charlotte, NC 28217  
P: 704.522.8860  
F: 704.522.8770  
signsetcofcharlotte.com

© 2025 Signs, Etc. All Rights Reserved  
All works of authorship on this medium are  
original and all rights thereto reserved.  
Conveyance of this medium to a third party  
does not constitute a license to reproduce,  
use or copy this work of authorship in any  
manner without express written permission  
from Signs, Etc. of Charlotte.

Job No:

Date: 9.15.25

**Person County**


Scale: 1/2"=1'-0"

Acct. Rep: Sherry Brower

Designer: BG

Revisions:

**PROOF & PRODUCTION POLICY:**  
Final examination for drawing accuracy is  
the responsibility of the customer. Any  
revisions requested after initial customer  
approval is received will incur additional  
design and/or fabrication charges. Colors  
indicated on this drawing are representative  
only. Actual colors will be determined by the  
information you provide/approve during the  
submittal process using actual paints, inks,  
and vinyls. Pantone PMS colors will be  
matched as closely as possible, but exact  
matches are not guaranteed.

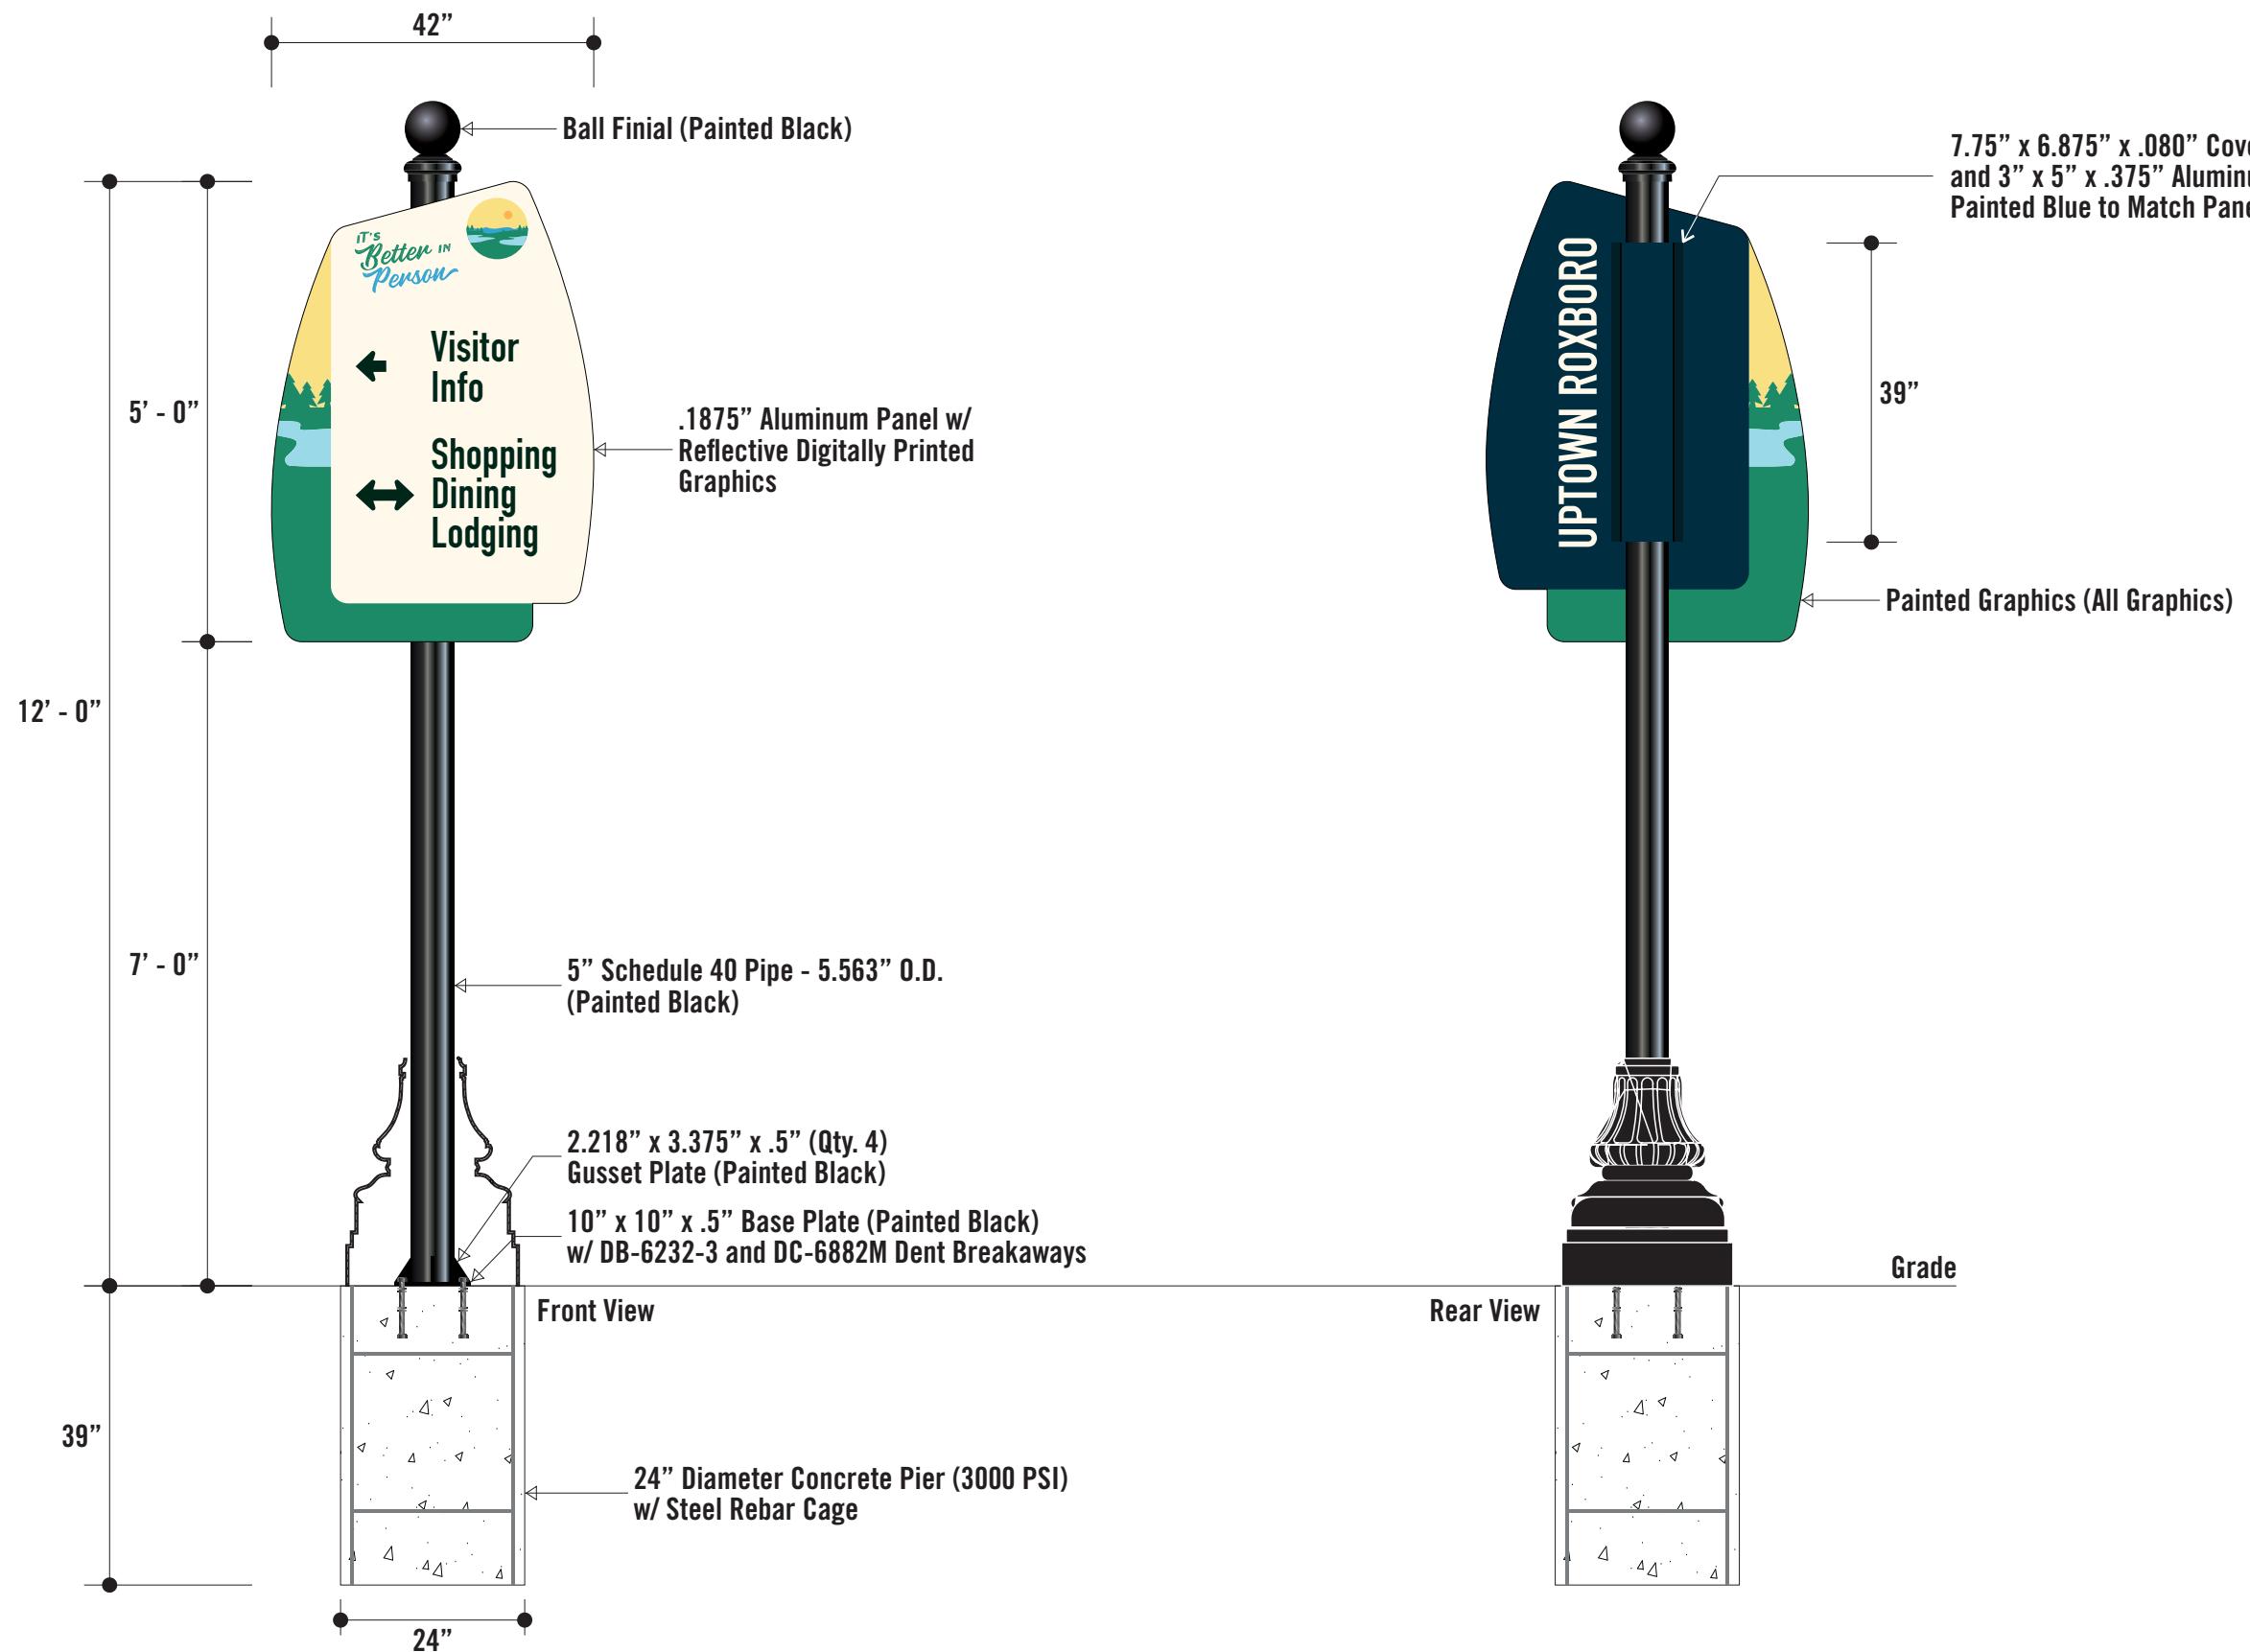 Approved Approved As Noted Revise & Resubmit

4941 Chastain Ave.  
Charlotte, NC 28217  
P: 704.522.8860  
F: 704.522.8770  
signsetcofcharlotte.com

© 2025 Signs, Etc. All Rights Reserved  
All works of authorship on this medium are  
original and all rights thereto reserved.  
Conveyance of this medium to a third party  
does not constitute a license to reproduce,  
use or copy this work of authorship in any  
manner without express written permission  
from Signs, Etc. of Charlotte.

Job No:

Date: 9.15.25

Person County


Scale: 3/4"=1'-0"

Acct. Rep: Sherry Brower

Designer: BG


Revisions: 10.6.25 (BG)

**PROOF & PRODUCTION POLICY:**  
Final examination for drawing accuracy is  
the responsibility of the customer. Any  
revisions requested after initial customer  
approval is received will incur additional  
design and/or fabrication charges. Colors  
indicated on this drawing are representative  
only. Actual colors will be determined by the  
information you provide/approve during the  
submittal process using actual paints, inks,  
and vinyls. Pantone PMS colors will be  
matched as closely as possible, but exact  
matches are not guaranteed.

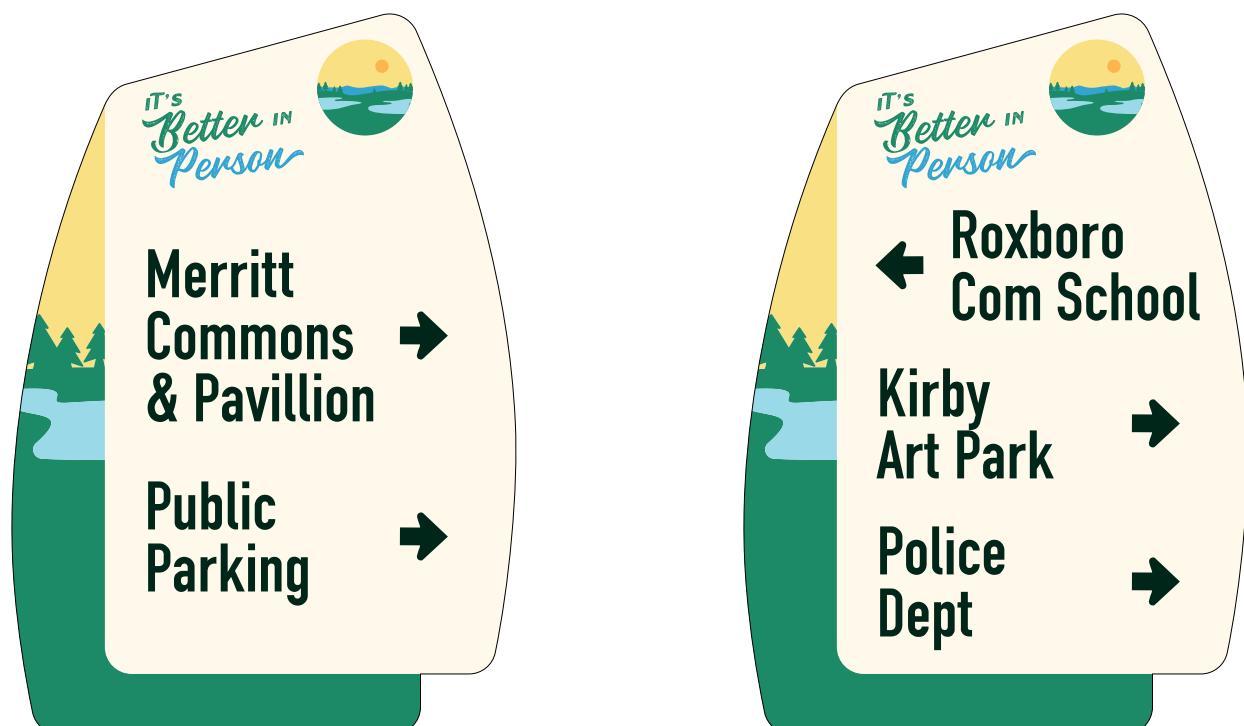 Approved Approved As Noted Revise & Resubmit


10B

13A

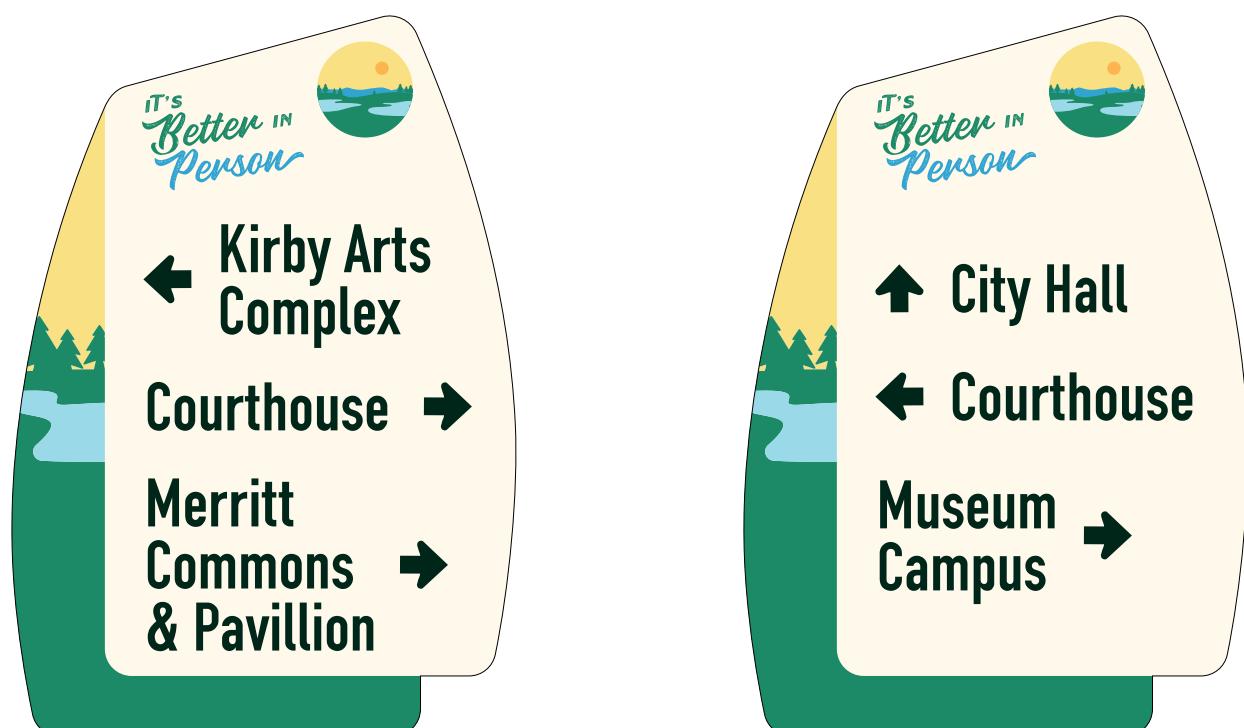

13C

13D

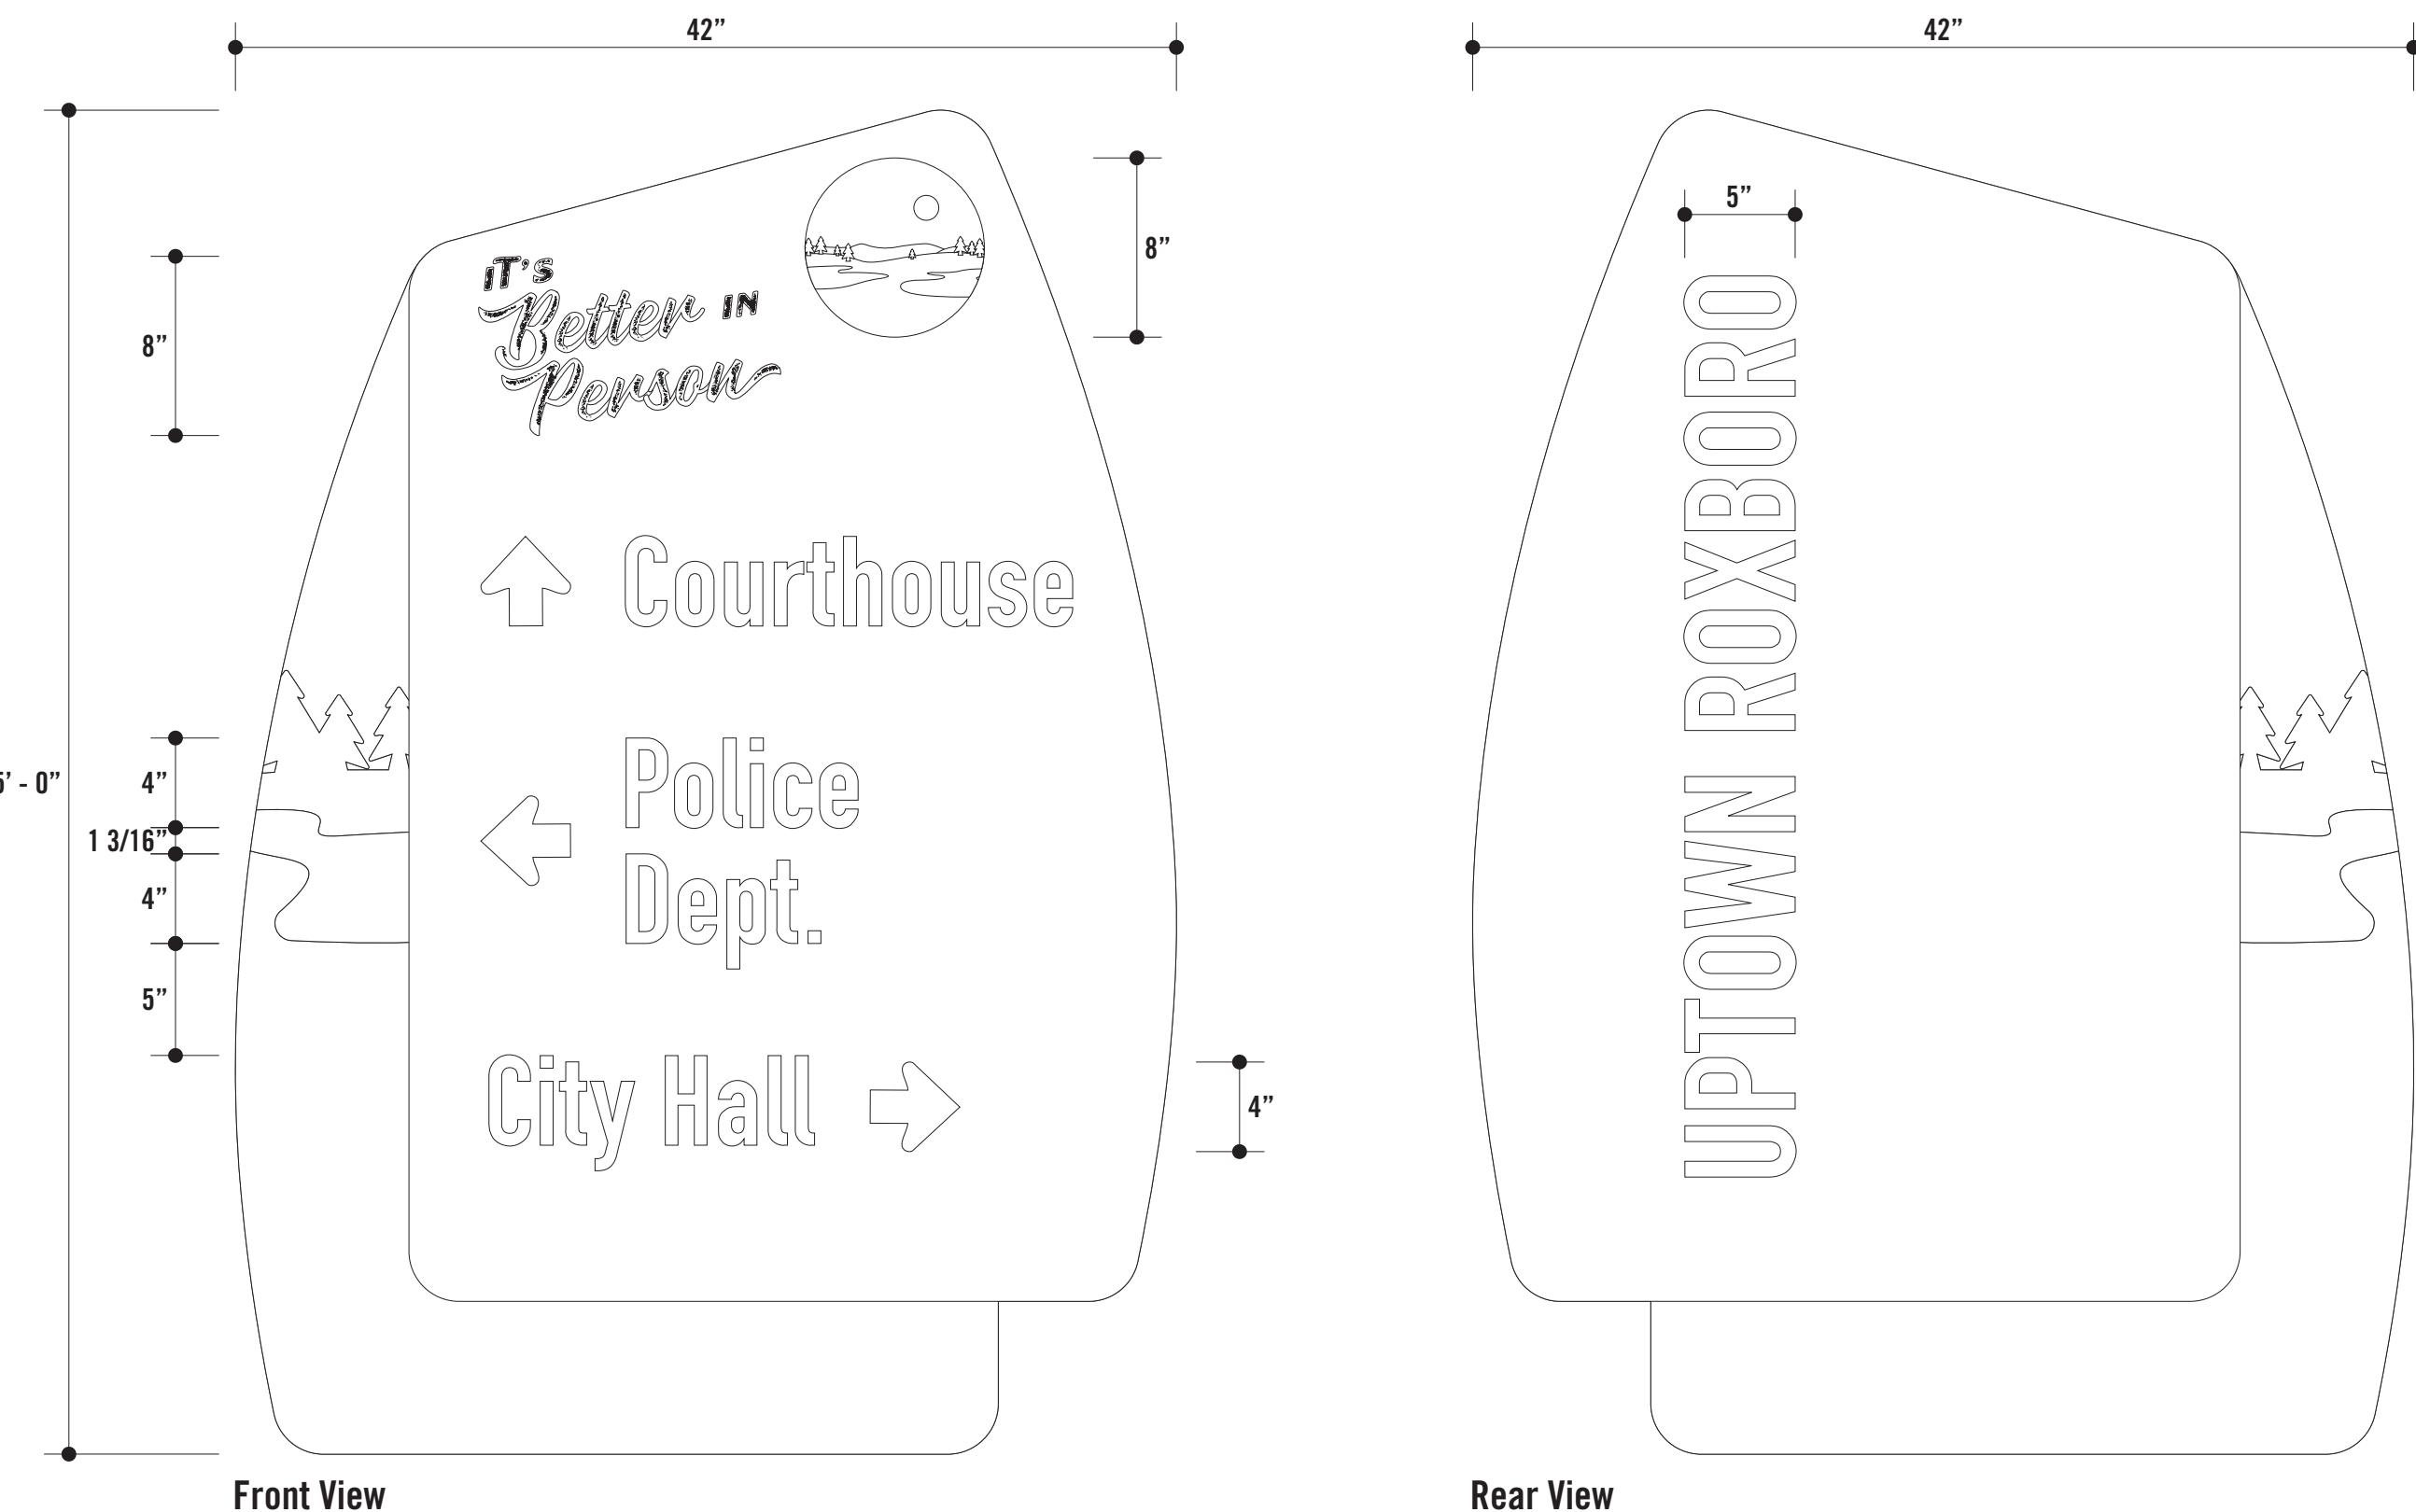

4941 Chastain Ave.  
Charlotte, NC 28217  
P: 704.522.8860  
F: 704.522.8770  
signsetcofcharlotte.com

© 2025 Signs, Etc. All Rights Reserved  
All works of authorship on this medium are  
original and all rights thereto reserved.  
Conveyance of this medium to a third party  
does not constitute a license to reproduce,  
use or copy this work of authorship in any  
manner without express written permission  
from Signs, Etc. of Charlotte.

Job No:

Date: 9.15.25

**Person County**

Scale:

Acct. Rep: **Sherry Brower**

Designer: **BG**

Revisions:

**PROOF & PRODUCTION POLICY:**  
Final examination for drawing accuracy is  
the responsibility of the customer. Any  
revisions requested after initial customer  
approval is received will incur additional  
design and/or fabrication charges. Colors  
indicated on this drawing are representative  
only. Actual colors will be determined by the  
information you provide/approve during the  
submittal process using actual paints, inks,  
and vinyls. Pantone PMS colors will be  
matched as closely as possible, but exact  
matches are not guaranteed.

- Approved
- Approved As Noted
- Revise & Resubmit

4941 Chastain Ave.  
Charlotte, NC 28217  
P: 704.522.8860  
F: 704.522.8770  
signsetcofcharlotte.com

© 2025 Signs, Etc. All Rights Reserved  
All works of authorship on this medium are  
original and all rights thereto reserved.  
Conveyance of this medium to a third party  
does not constitute a license to reproduce,  
use or copy this work of authorship in any  
manner without express written permission  
from Signs, Etc. of Charlotte.

Job No:

Date: 9.15.25

**Person County**

Scale: 1/2"=1'-0"

Acct. Rep: Sherry Brower


Designer: BG

Revisions: 10.6.25 (BG)  
10.7.25 (BG)  
10.8.25 (BG)

**PROOF & PRODUCTION POLICY:**  
Final examination for drawing accuracy is  
the responsibility of the customer. Any  
revisions requested after initial customer  
approval is received will incur additional  
design and/or fabrication charges. Colors  
indicated on this drawing are representative  
only. Actual colors will be determined by the  
information you provide/approve during the  
submittal process using actual paints, inks,  
and vinyls. Pantone PMS colors will be  
matched as closely as possible, but exact  
matches are not guaranteed.

Approved  
 Approved As Noted  
 Revise & Resubmit

11.0

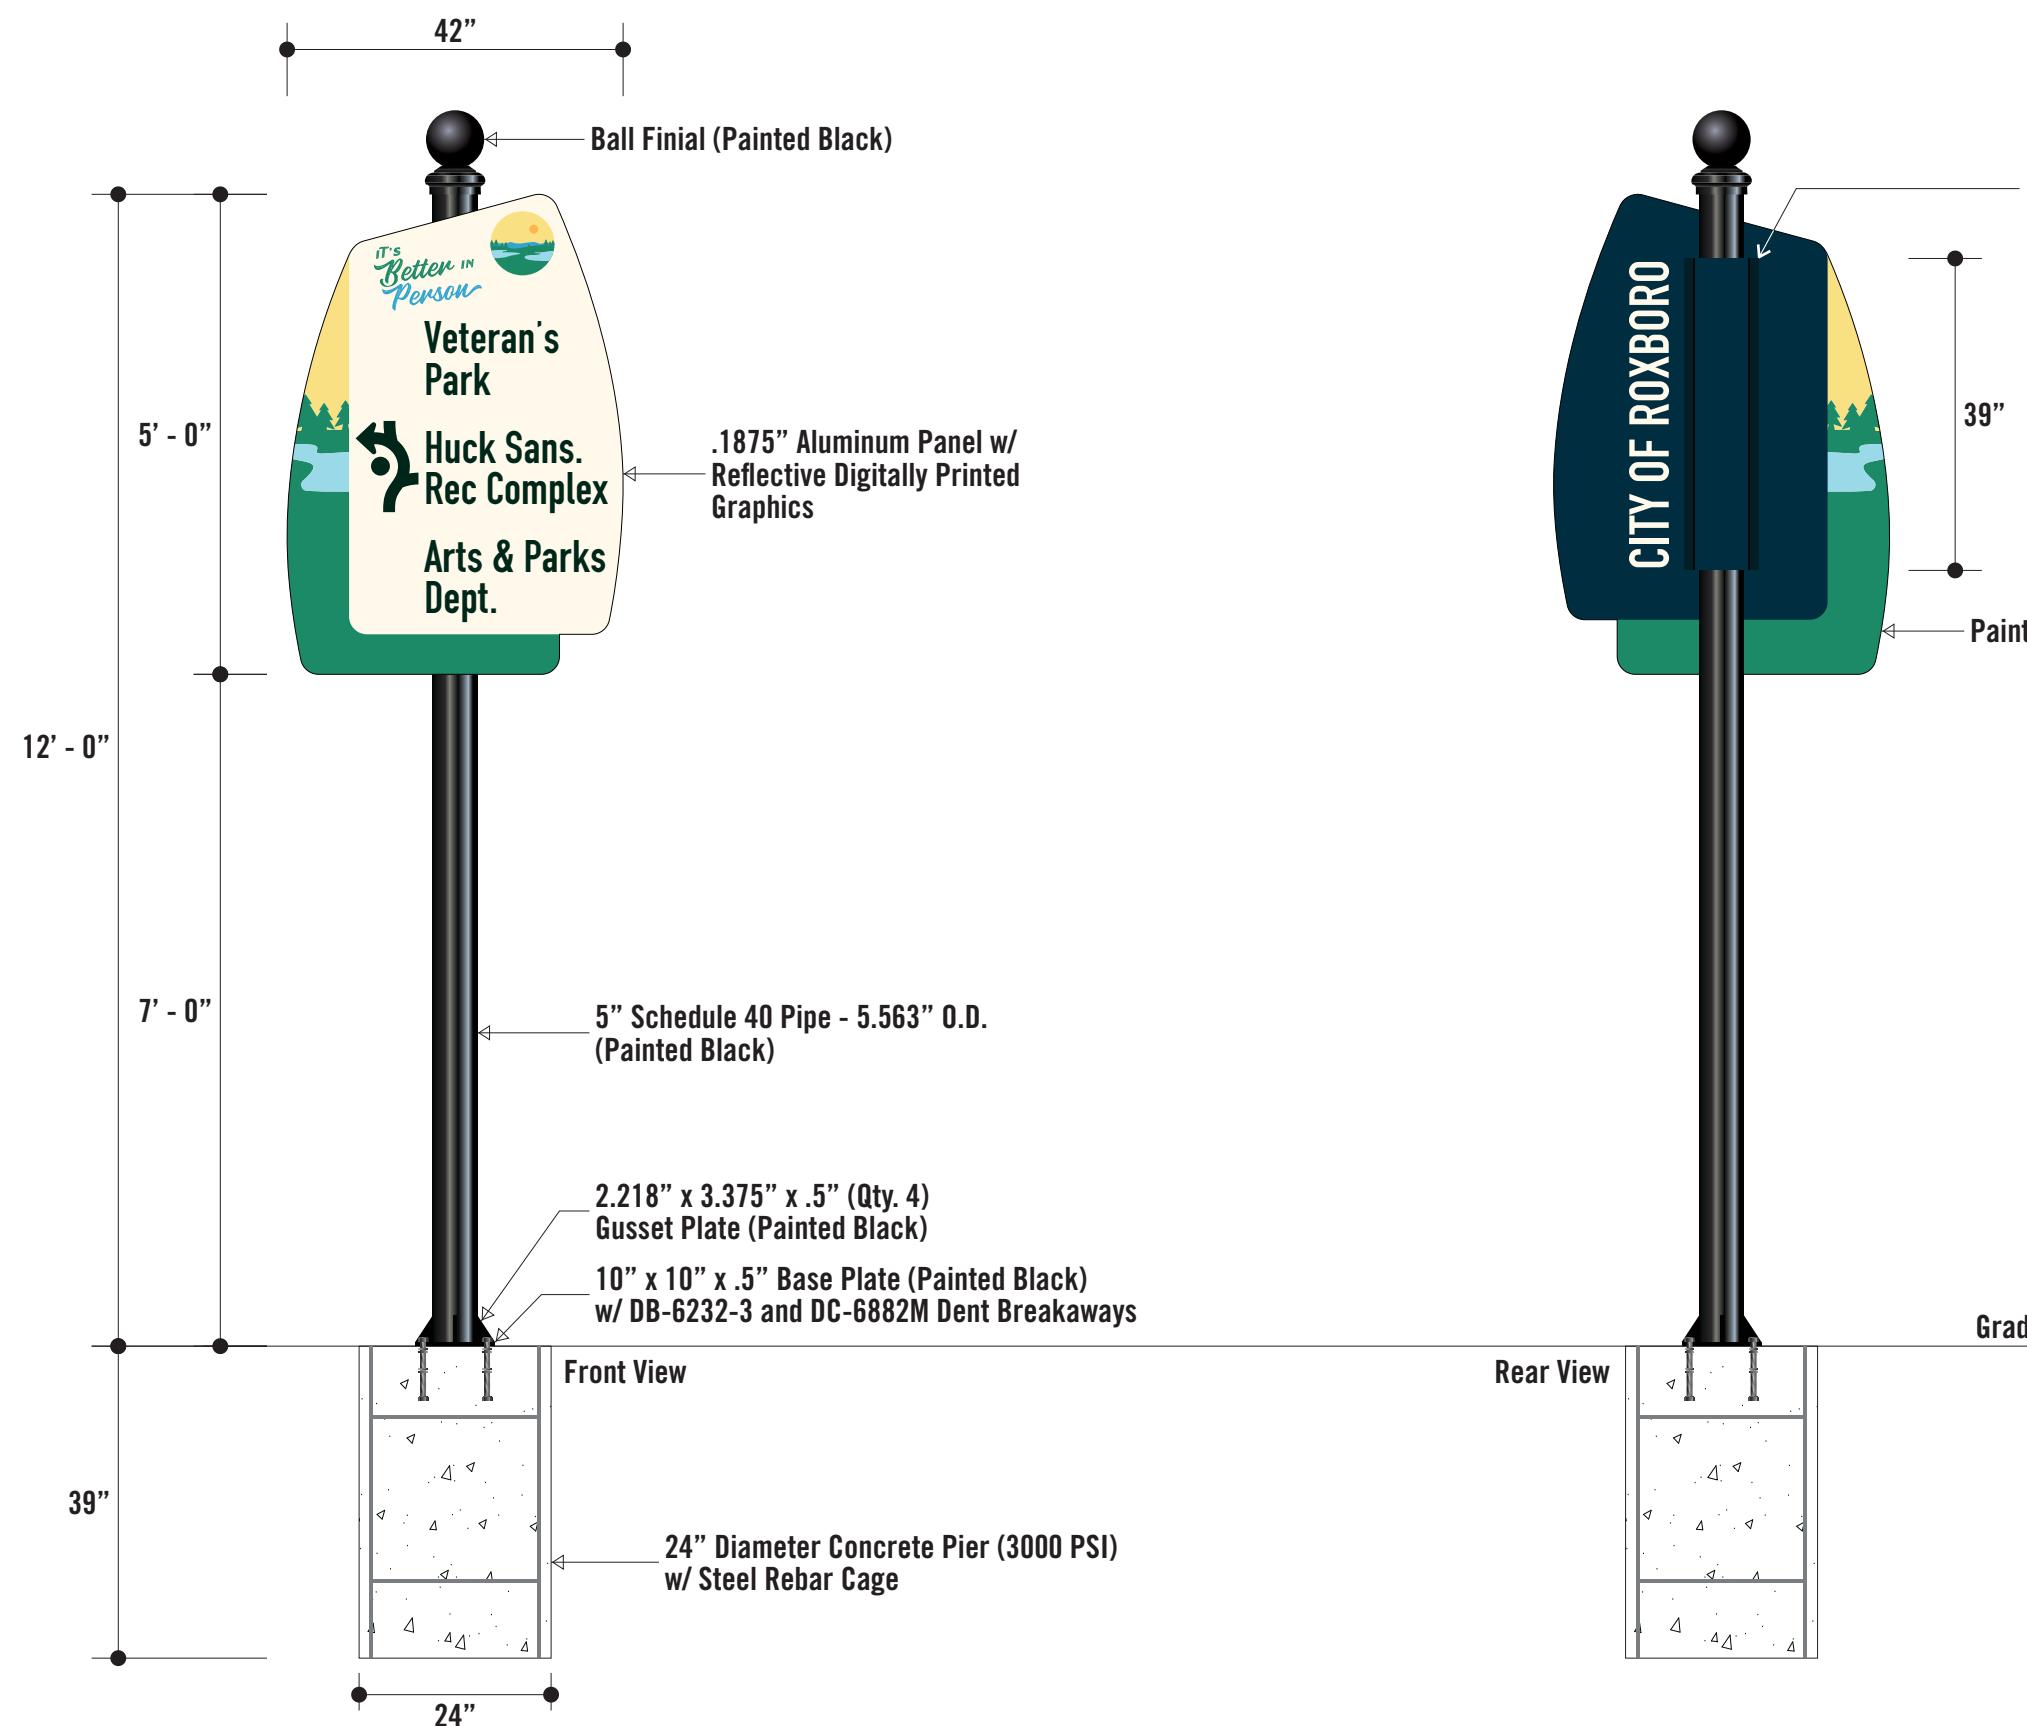

4941 Chastain Ave.

Charlotte, NC 28217

P: 704.522.8860

F: 704.522.8770

signsetcofcharlotte.com

© 2025 Signs, Etc. All Rights Reserved  
 All works of authorship on this medium are  
 original and all rights thereto reserved.  
 Conveyance of this medium to a third party  
 does not constitute a license to reproduce,  
 use or copy this work of authorship in any  
 manner without express written permission  
 from Signs, Etc. of Charlotte.

Job No:

Date: 9.15.25

**Person County**

Scale: 3/4"=1'-0"

Acct. Rep: Sherry Brower

Designer: BG

Revisions: 10.6.25 (BG)

10.7.25 (BG)

10.8.25 (BG)




17A

**PROOF & PRODUCTION POLICY:**  
 Final examination for drawing accuracy is  
 the responsibility of the customer. Any  
 revisions requested after initial customer  
 approval is received will incur additional  
 design and/or fabrication charges. Colors  
 indicated on this drawing are representative  
 only. Actual colors will be determined by the  
 information you provide/approve during the  
 submittal process using actual paints, inks,  
 and vinyls. Pantone PMS colors will be  
 matched as closely as possible, but exact  
 matches are not guaranteed.

 Approved Approved As Noted Revise & Resubmit

12.0

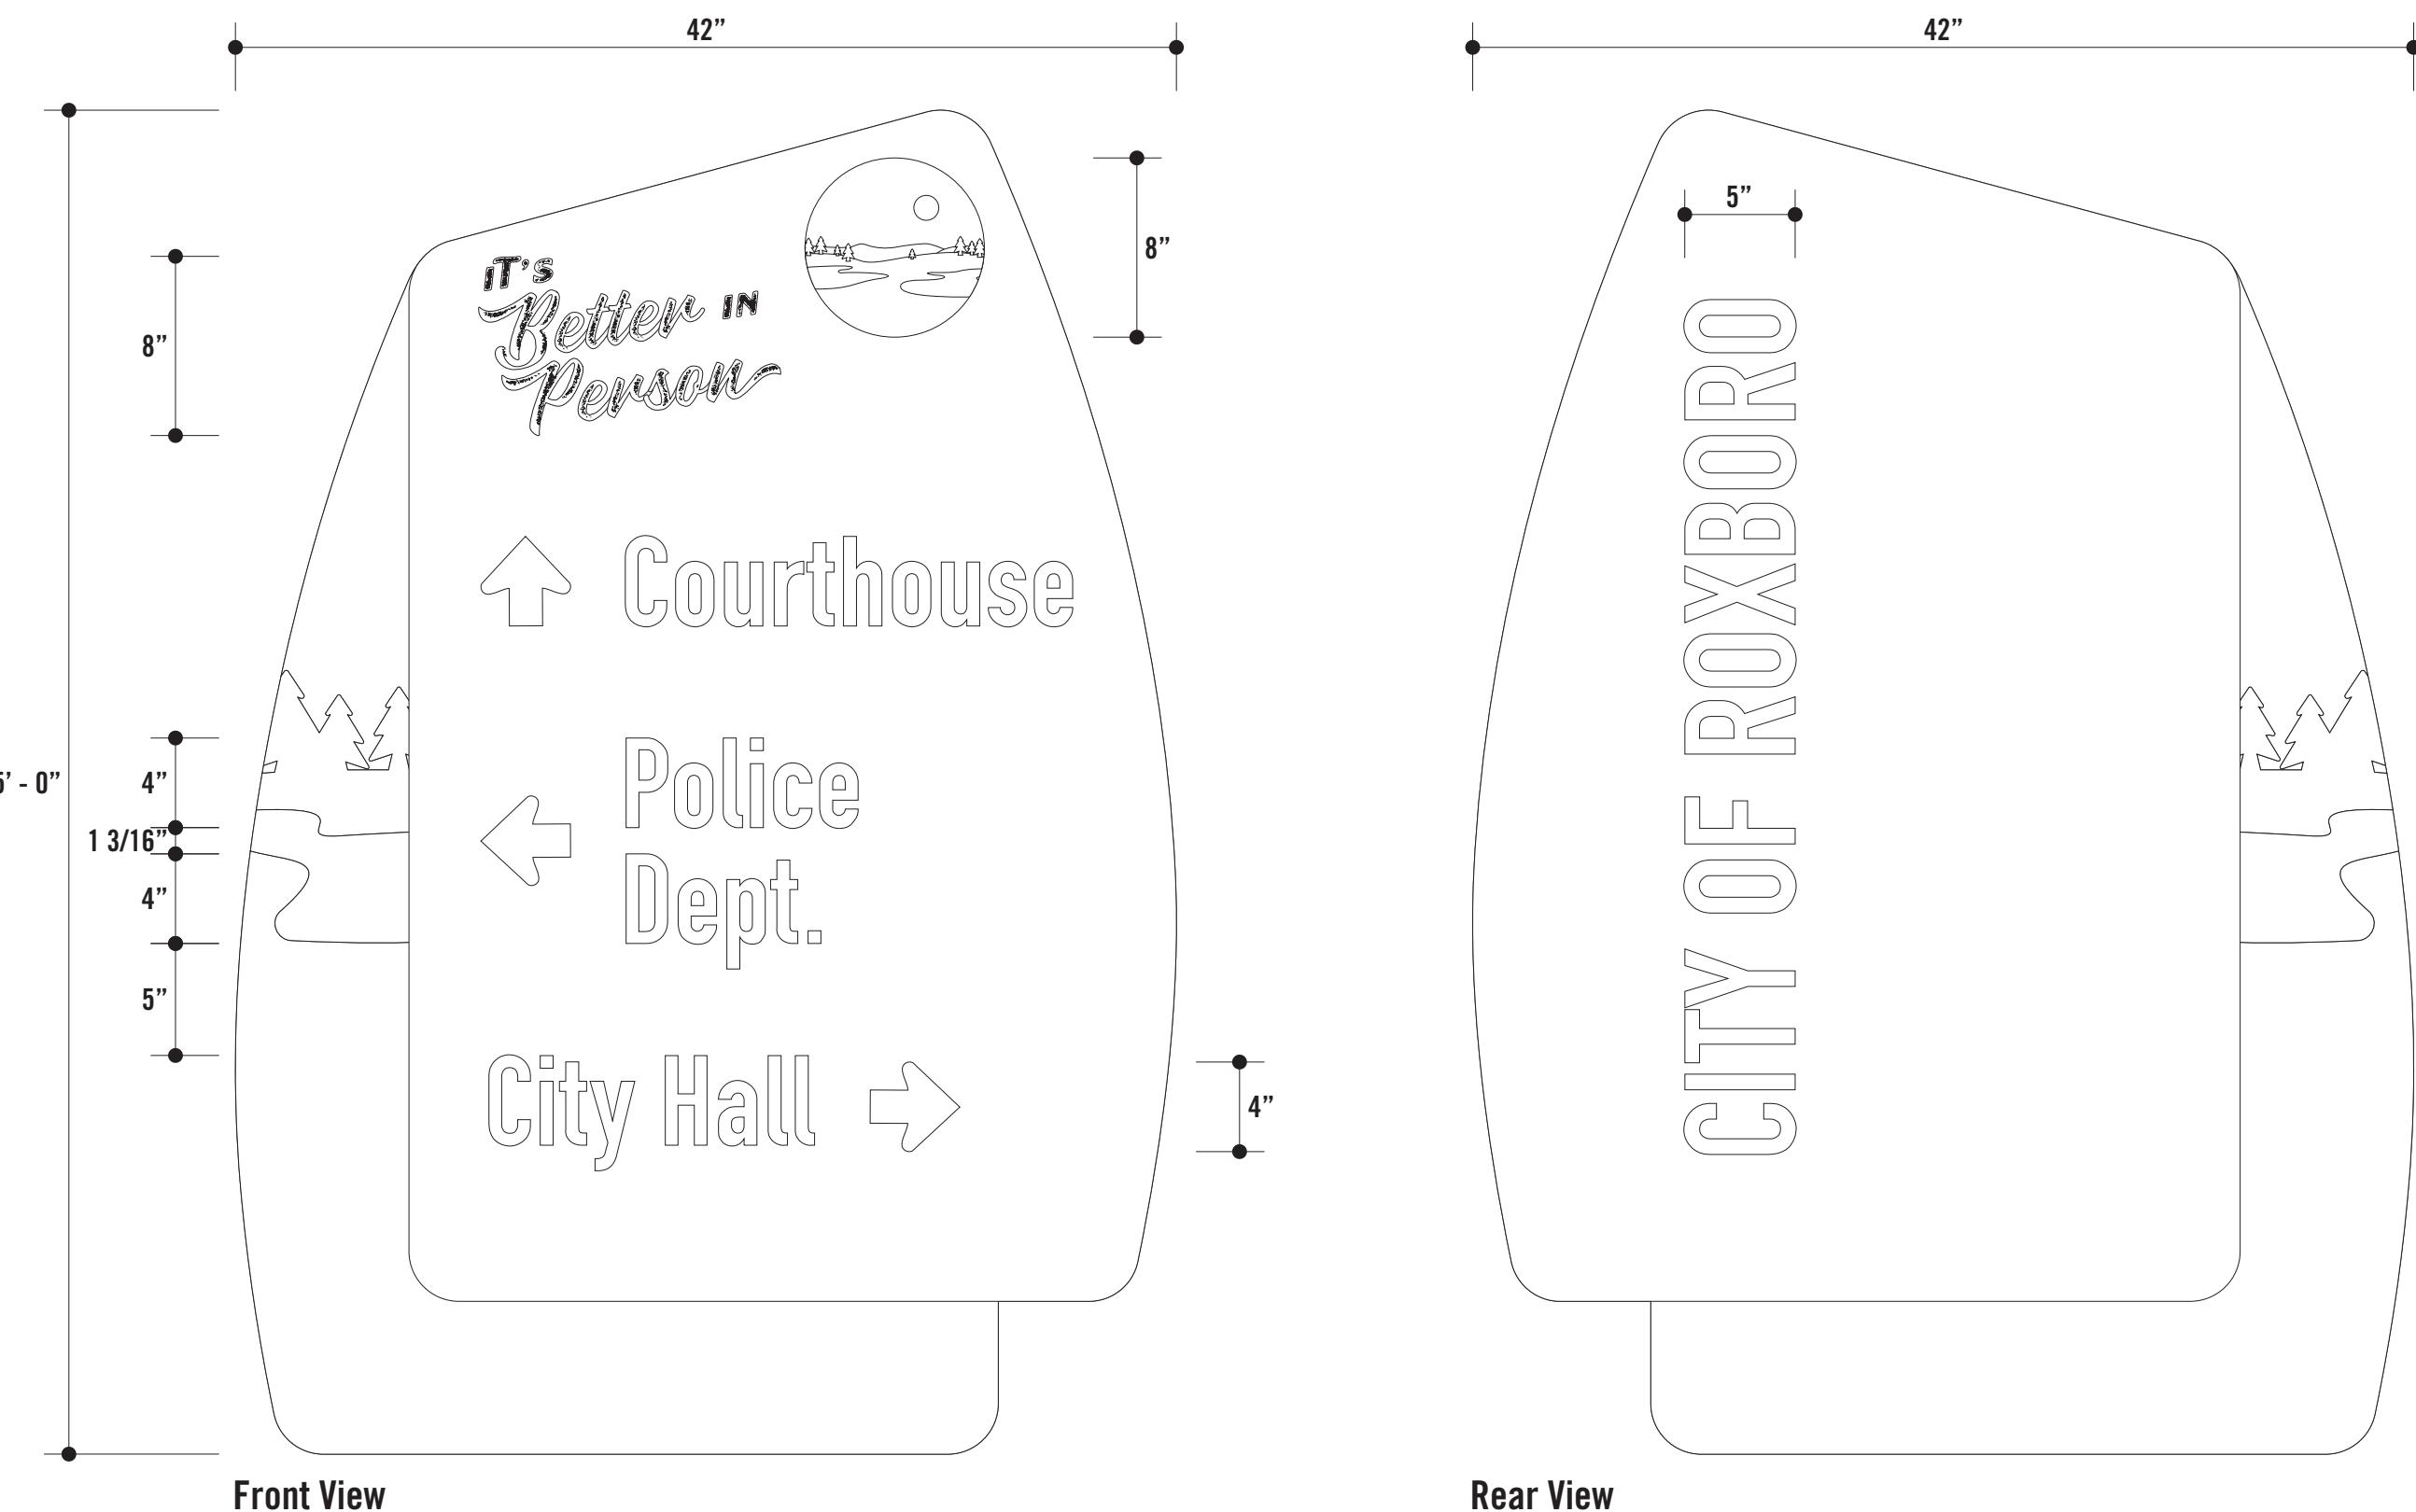

4941 Chastain Ave.  
Charlotte, NC 28217  
P: 704.522.8860  
F: 704.522.8770  
signsetcofcharlotte.com

© 2025 Signs, Etc. All Rights Reserved  
All works of authorship on this medium are  
original and all rights thereto reserved.  
Conveyance of this medium to a third party  
does not constitute a license to reproduce,  
use or copy this work of authorship in any  
manner without express written permission  
from Signs, Etc. of Charlotte.

Job No:

Date: 9.15.25

### Person County

Scale: 1 1/2"=1'-0"

Acct. Rep: Sherry Brower


Designer: BG

Revisions: 10.6.25 (BG)


**PROOF & PRODUCTION POLICY:**  
Final examination for drawing accuracy is  
the responsibility of the customer. Any  
revisions requested after initial customer  
approval is received will incur additional  
design and/or fabrication charges. Colors  
indicated on this drawing are representative  
only. Actual colors will be determined by the  
information you provide/approve during the  
submittal process using actual paints, inks,  
and vinyls. Pantone PMS colors will be  
matched as closely as possible, but exact  
matches are not guaranteed.

- Approved
- Approved As Noted
- Revise & Resubmit

## Panel Attachment and Base Plate Details

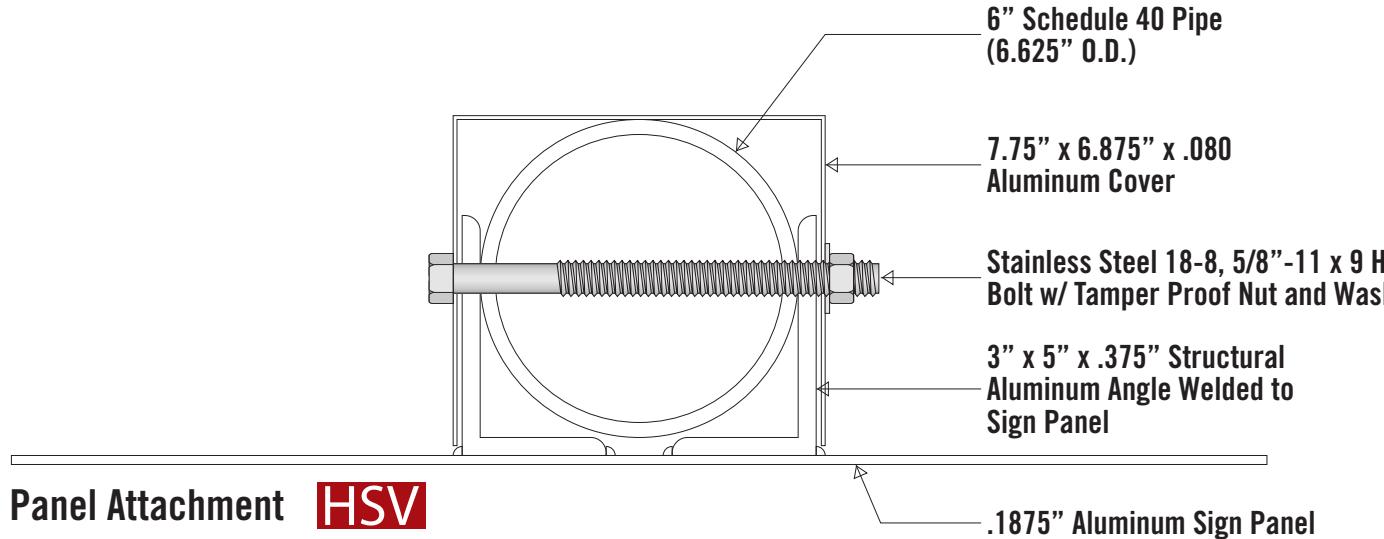


Panel Attachment **HSV**

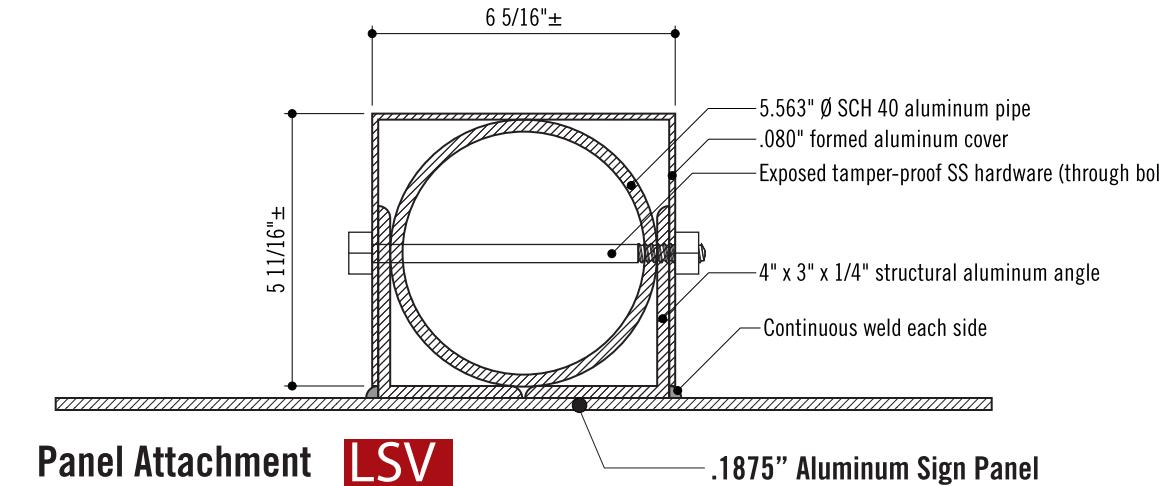


Panel Attachment **LSV**

**HSV** 8 HSV - BASE PLATES @ 10" x 10"

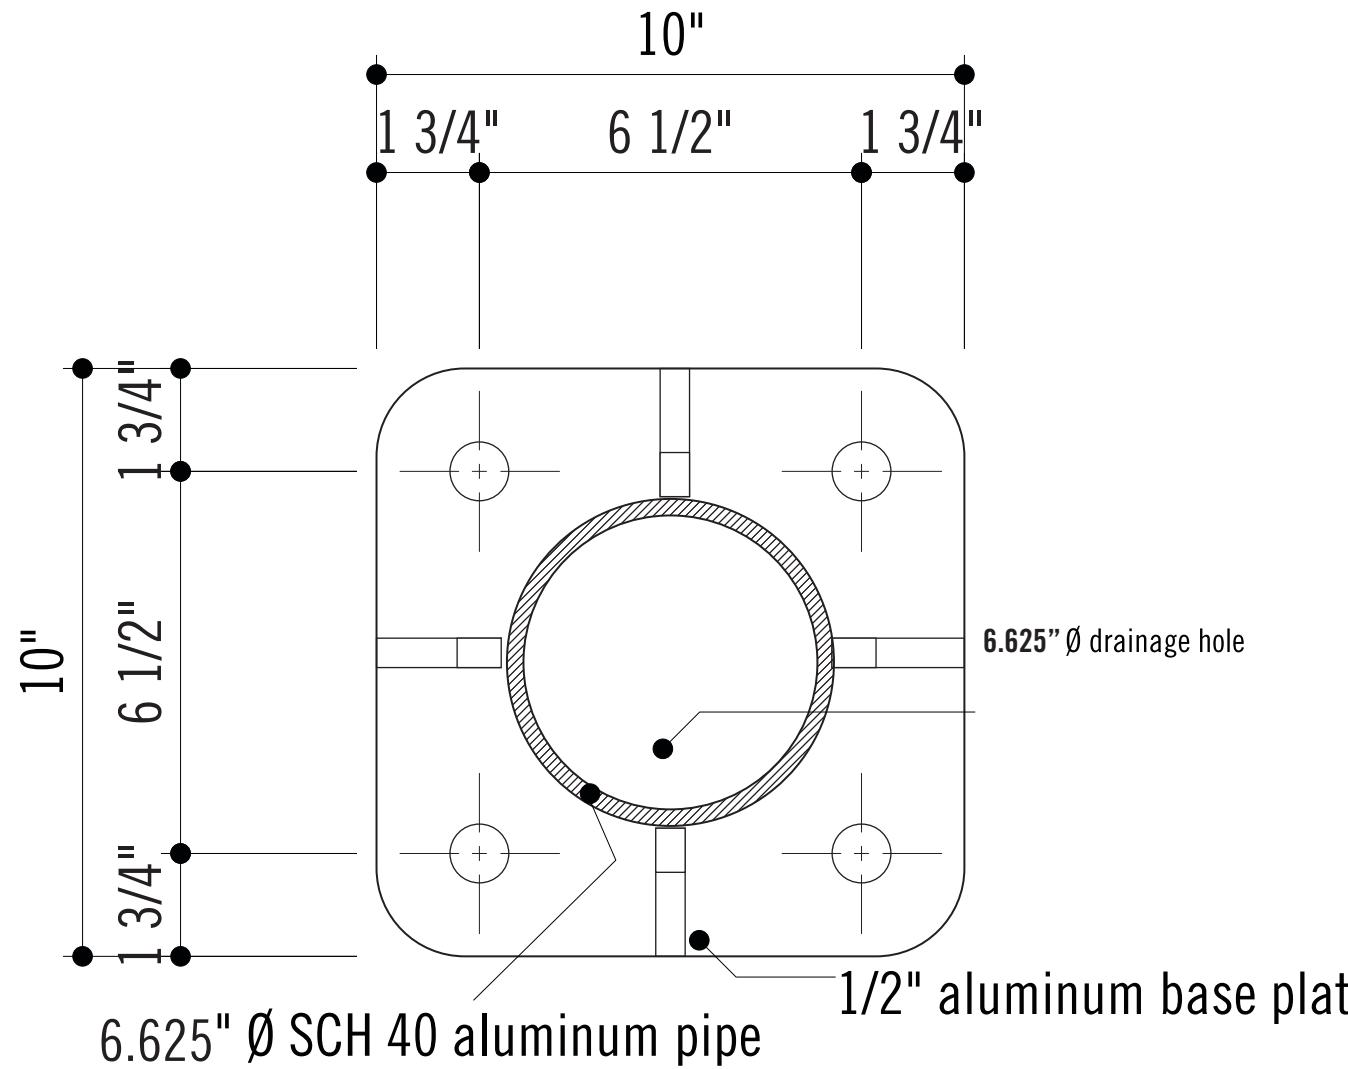

**LSV** 5 LSV - BASE PLATES @ 10" X 10"

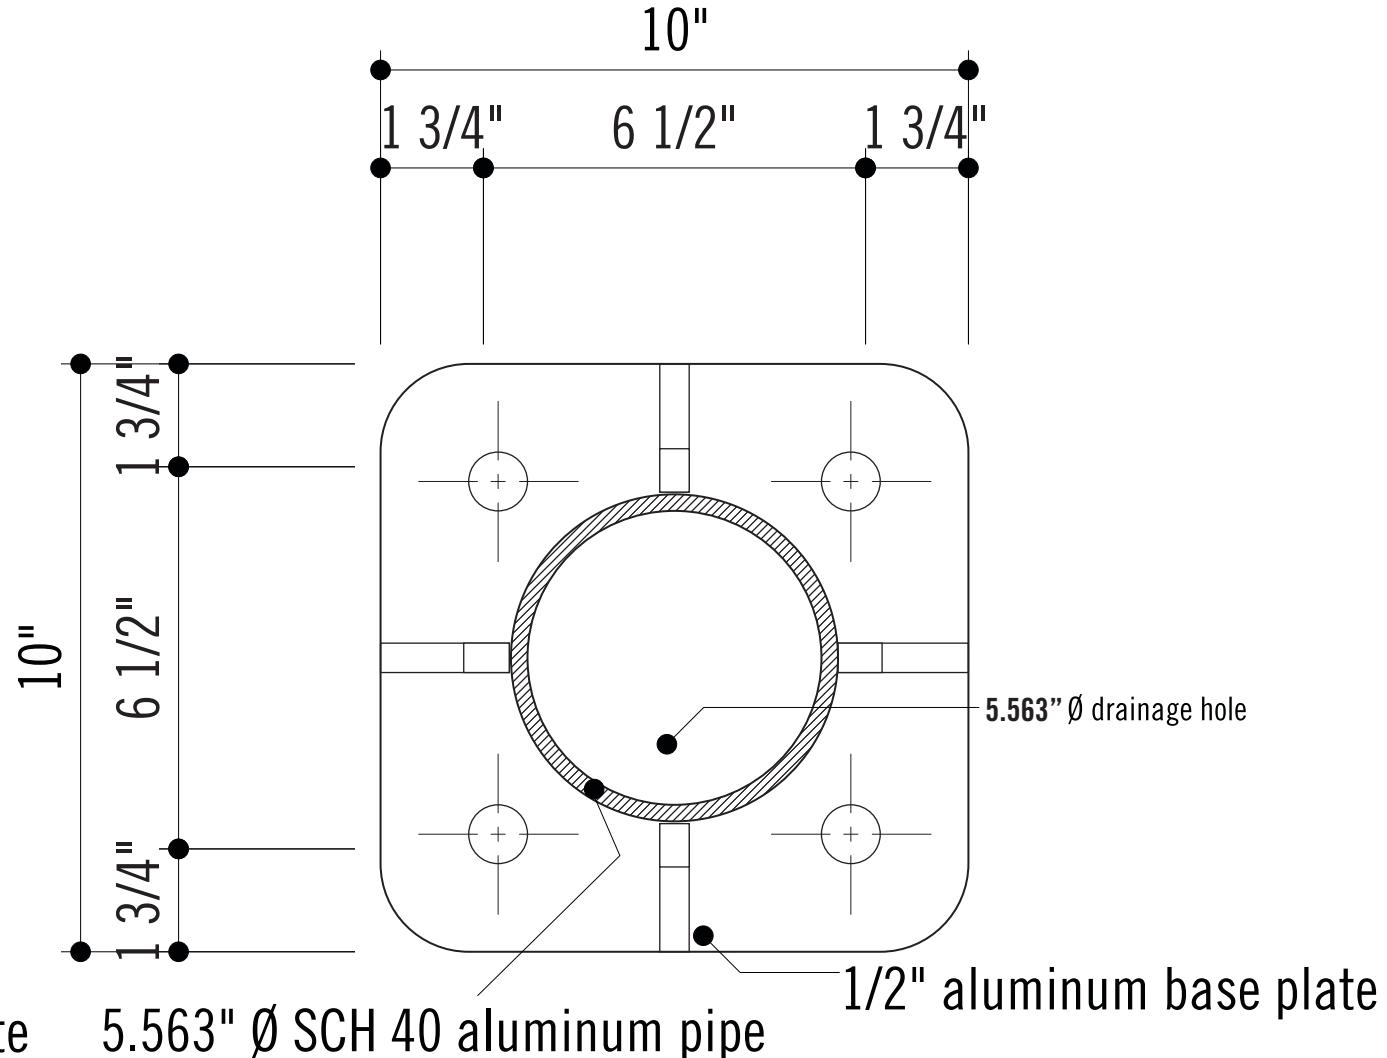

**SIGNS ETC**

4941 Chastain Ave.  
Charlotte, NC 28217  
P: 704.522.8860  
F: 704.522.8770  
signsetcofcharlotte.com

© 2025 Signs, Etc. All Rights Reserved  
All works of authorship on this medium are  
original and all rights thereto reserved.  
Conveyance of this medium to a third party  
does not constitute a license to reproduce,  
use or copy this work of authorship in any  
manner without express written permission  
from Signs, Etc. of Charlotte.

Job No:

Date: **9.15.25**

**Person County**

Scale: **Not to Scale**

Acct. Rep: **Sherry Brower**

Designer: **BG**

Revisions:

**PROOF & PRODUCTION POLICY:**  
Final examination for drawing accuracy is  
the responsibility of the customer. Any  
revisions requested after initial customer  
approval is received will incur additional  
design and/or fabrication charges. Colors  
indicated on this drawing are representative  
only. Actual colors will be determined by the  
information you provide/approve during the  
submittal process using actual paints, inks,  
and vinyls. Pantone PMS colors will be  
matched as closely as possible, but exact  
matches are not guaranteed.

- Approved
- Approved As Noted
- Revise & Resubmit

4941 Chastain Ave.  
Charlotte, NC 28217  
P: 704.522.8860  
F: 704.522.8770  
[signsetcofcharlotte.com](http://signsetcofcharlotte.com)

© 2025 Signs, Etc. All Rights Reserved  
All works of authorship on this medium are  
original and all rights thereto reserved.  
Conveyance of this medium to a third party  
does not constitute a license to reproduce,  
use or copy this work of authorship in any  
manner without express written permission  
from Signs, Etc. of Charlotte.

Job No:

Date: 9.15.25

## Person County

Scale: 1"=1'-0"

Acct. Rep: **Sherry Brower**

Designer:

Revisions: 10.1.25 (BG)

**PROOF & PRODUCTION POLICY:**  
Final examination for drawing accuracy is the responsibility of the customer. Any revisions requested after initial customer approval is received will incur additional design and/or fabrication charges. Colors indicated on this drawing are representative only. Actual colors will be determined by the information you provide/approve during the submittal process using actual paints, inks, and vinyls. Pantone PMS colors will be matched as closely as possible, but exact matches are not guaranteed.

## Attachment Notes:

- Sign Panel to Have Six (6) Holes Drilled and Tapped on Back of Panel w/ Six (6) Corresponding Holes on 2" Wide Flat Bar. 3/4" x 1/4" Threaded Rod (w/ Nuts) Used to Mechanically Fasten Sign Panels to Flat Bar.

**4" O.D. x 7'-0" Tall Smooth Round Post (Painted Black)**

### — 400 Series Base (Painted Black)

**—.25" x 8" base plate welded to 4" tube**

**.25" x 14" anchor bolt**

### — 18" Diameter Concrete Pier ( 3000 PSI)



4941 Chastain Ave.  
Charlotte, NC 28217  
P: 704.522.8860  
F: 704.522.8770  
[signsetcofcharlotte.com](http://signsetcofcharlotte.com)

© 2025 Signs, Etc. All Rights Reserved  
All works of authorship on this medium are  
original and all rights thereto reserved.  
Conveyance of this medium to a third party  
does not constitute a license to reproduce,  
use or copy this work of authorship in any  
manner without express written permission  
from Signs, Etc. of Charlotte.

Job No:

Date: 9.15.25

## Person County

Scale: 1 1/2"=1'-0"

Acct. Rep: **Sherry Brower**

Designer: **BG**


### Revisions:

**PROOF & PRODUCTION POLICY:**  
Final examination for drawing accuracy is the responsibility of the customer. Any revisions requested after initial customer approval is received will incur additional design and/or fabrication charges. Colors indicated on this drawing are representative only. Actual colors will be determined by the information you provide/approve during the submittal process using actual paints, inks, and vinyls. Pantone PMS colors will be matched as closely as possible, but exact matches are not guaranteed.

- Approved
- Approved As Noted
- Revise & Resubmit



Side A

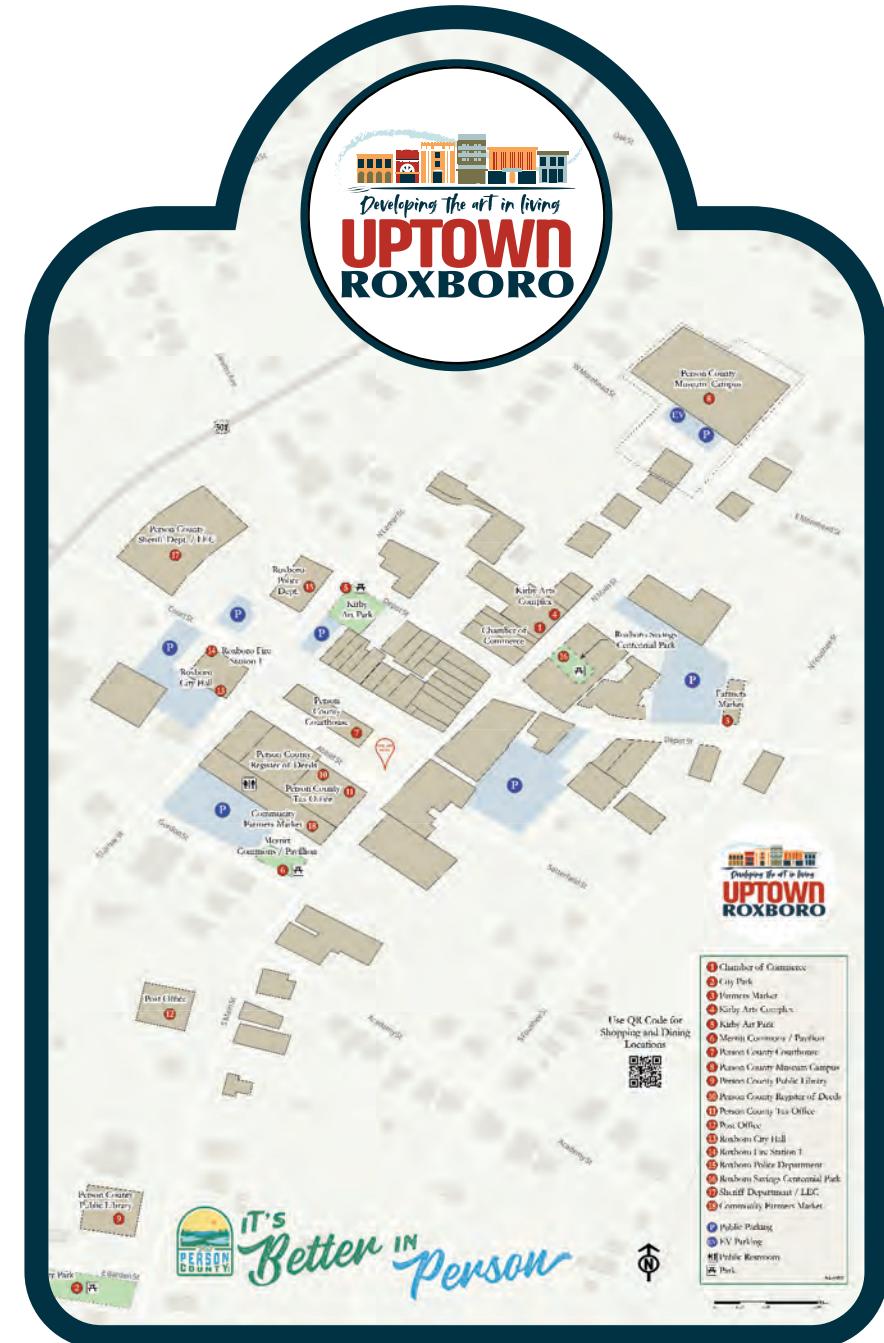

## Side B

Job No:


Date: 9.15.25

**Person County**Scale: **Not to Scale**Acct. Rep: **Sherry Brower**



Designer:

Revisions:

**PROOF & PRODUCTION POLICY:**  
Final examination for drawing accuracy is  
the responsibility of the customer. Any  
revisions requested after initial customer  
approval is received will incur additional  
design and/or fabrication charges. Colors  
indicated on this drawing are representative  
only. Actual colors will be determined by the  
information you provide/approve during the  
submittal process using actual paints, inks,  
and vinyls. Pantone PMS colors will be  
matched as closely as possible, but exact  
matches are not guaranteed.

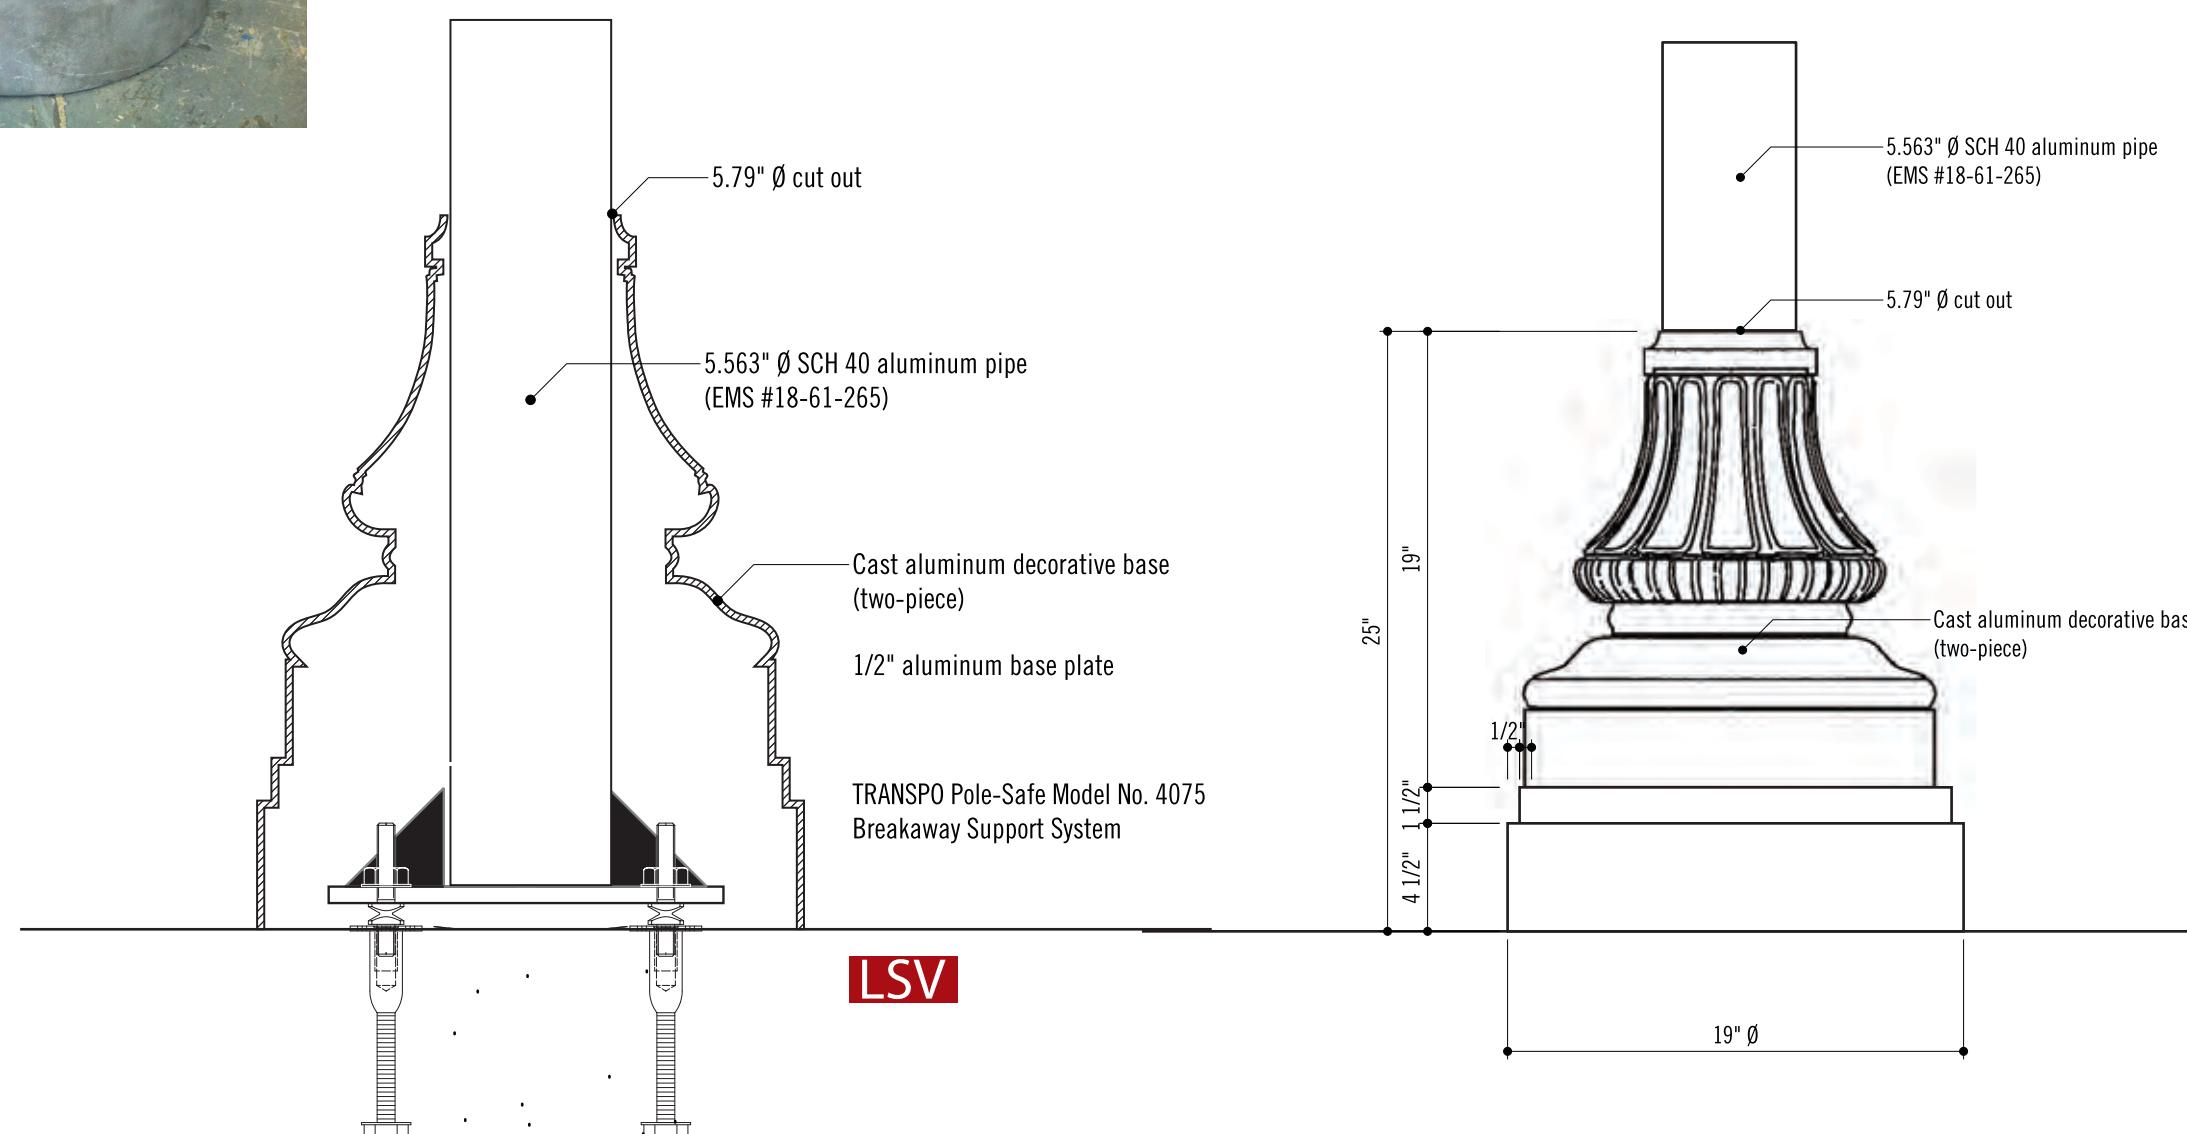 Approved Approved As Noted Revise & Resubmit

## Vehicular Directional - Breakaway Anchor Details

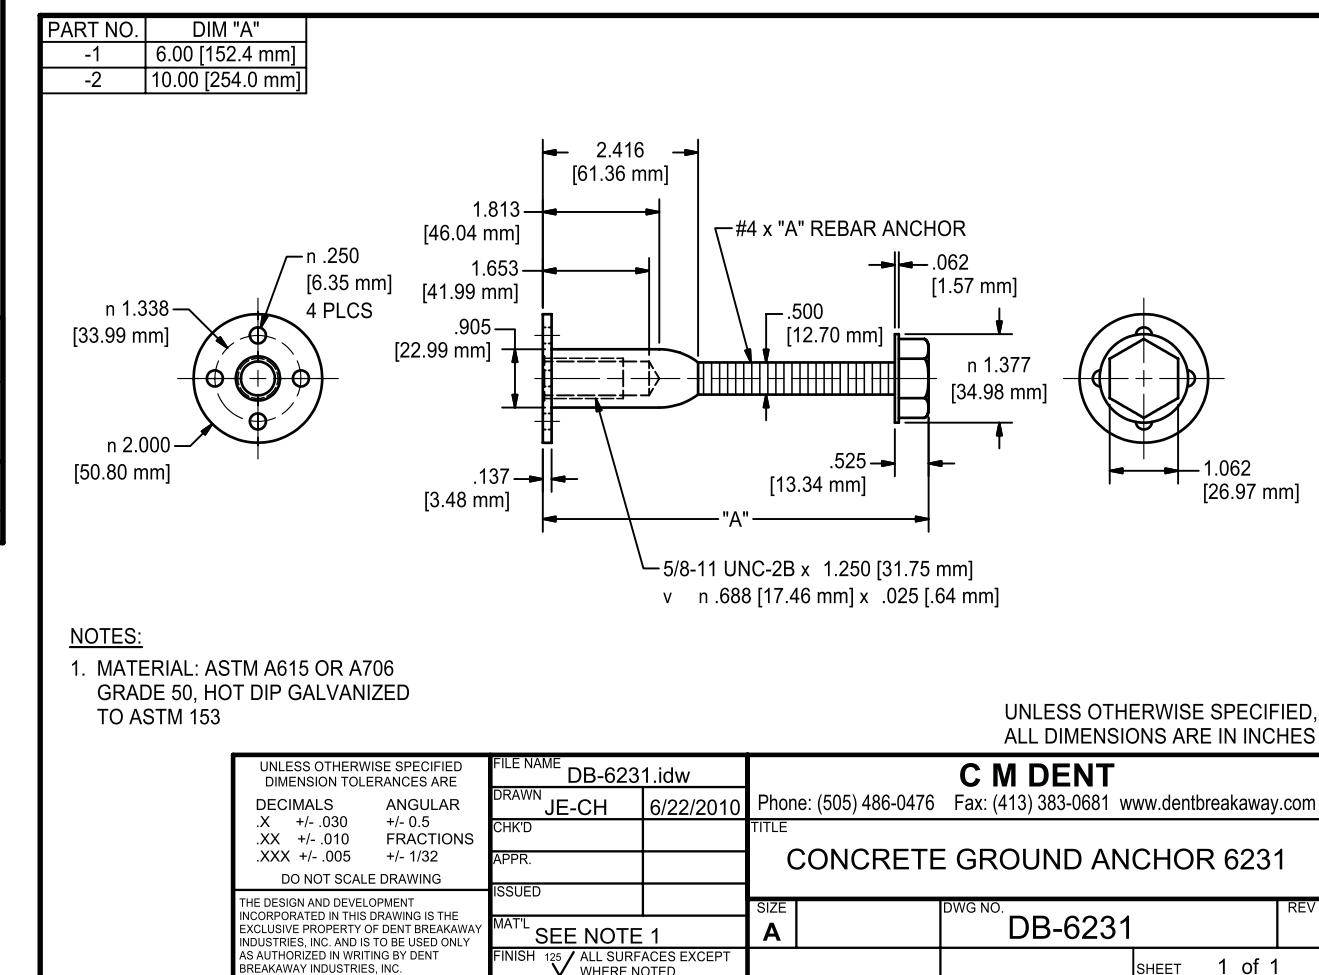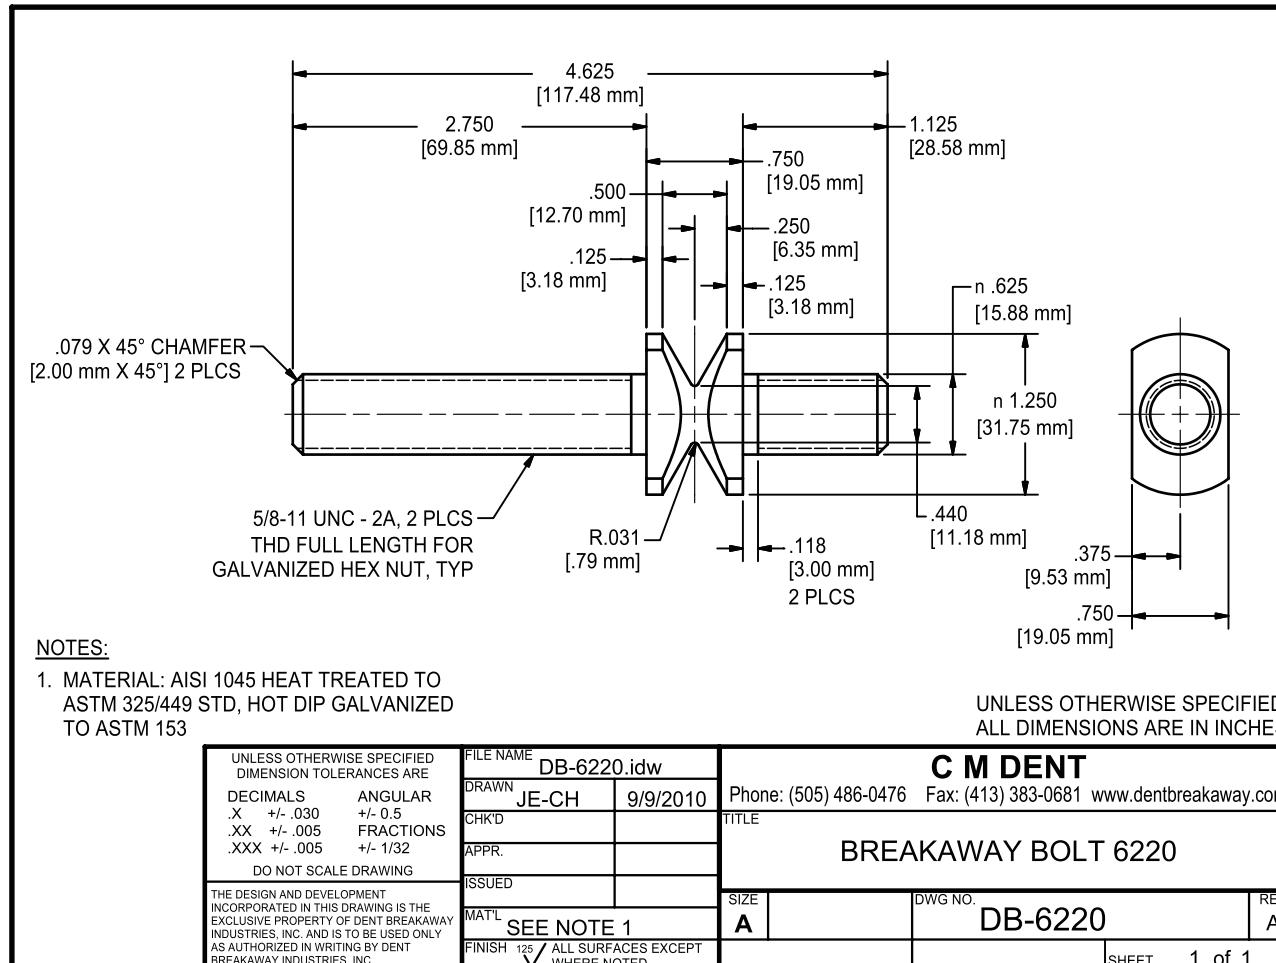

© 2025 Signs, Etc. All Rights Reserved  
All works of authorship on this medium are  
original and all rights thereto reserved.  
Conveyance of this medium to a third party  
does not constitute a license to reproduce,  
use or copy this work of authorship in any  
manner without express written permission  
from Signs, Etc. of Charlotte.

Job No:

Date: 9.15.25

## Person County

Scale: **Not to Scale**

Acct. Rep: **Sherry Brower**

Designer: **BG**

## Revisions:

**PROOF & PRODUCTION POLICY:**  
Final examination for drawing accuracy is the responsibility of the customer. Any revisions requested after initial customer approval is received will incur additional design and/or fabrication charges. Colors indicated on this drawing are representative only. Actual colors will be determined by the information you provide/approve during the submittal process using actual paints, inks, and vinyls. Pantone PMS colors will be matched as closely as possible, but exact matches are not guaranteed.

- Approved
- Approved As Noted
- Revise & Resubmit